

**ROBSON WARREN Architects**

8 Northfields Prospect, Putney Bridge Rd  
 London SW18 1PE  
 Telephone: 020-8871 9349  
 Facsimile: 020-8871 9489  
 E-mail: robsonwarren@clara.co.uk

**Project:**  
 ST. BRIDE FOUNDATION INSTITUTE  
 BRIDE LANE FLEET ST  
 LONDON EC4Y 8EQ  
 FOR: THE GOVERNORS


**Drawing:**  
 ST BRIDE THEATRE  
 MAIN HALL  
 ROOM STUDIES

ORIGINAL SCALE 1:100 at A3  
 0 1 2 3 4m

**Revisions:**  
 Date: 11/07/2005

**Drawn by:** SM  
**Checked:** PW  
**Scale:** 1:100  
**Job No:** 2201  
**Dwg No:** SK/10 **Revision** C

C 08/07/05 LIGHTING POINTS ADDED  
 B 08/04/05 SEAT NUMBERS REVISED  
 A 07/03/05 FIRST ISSUED

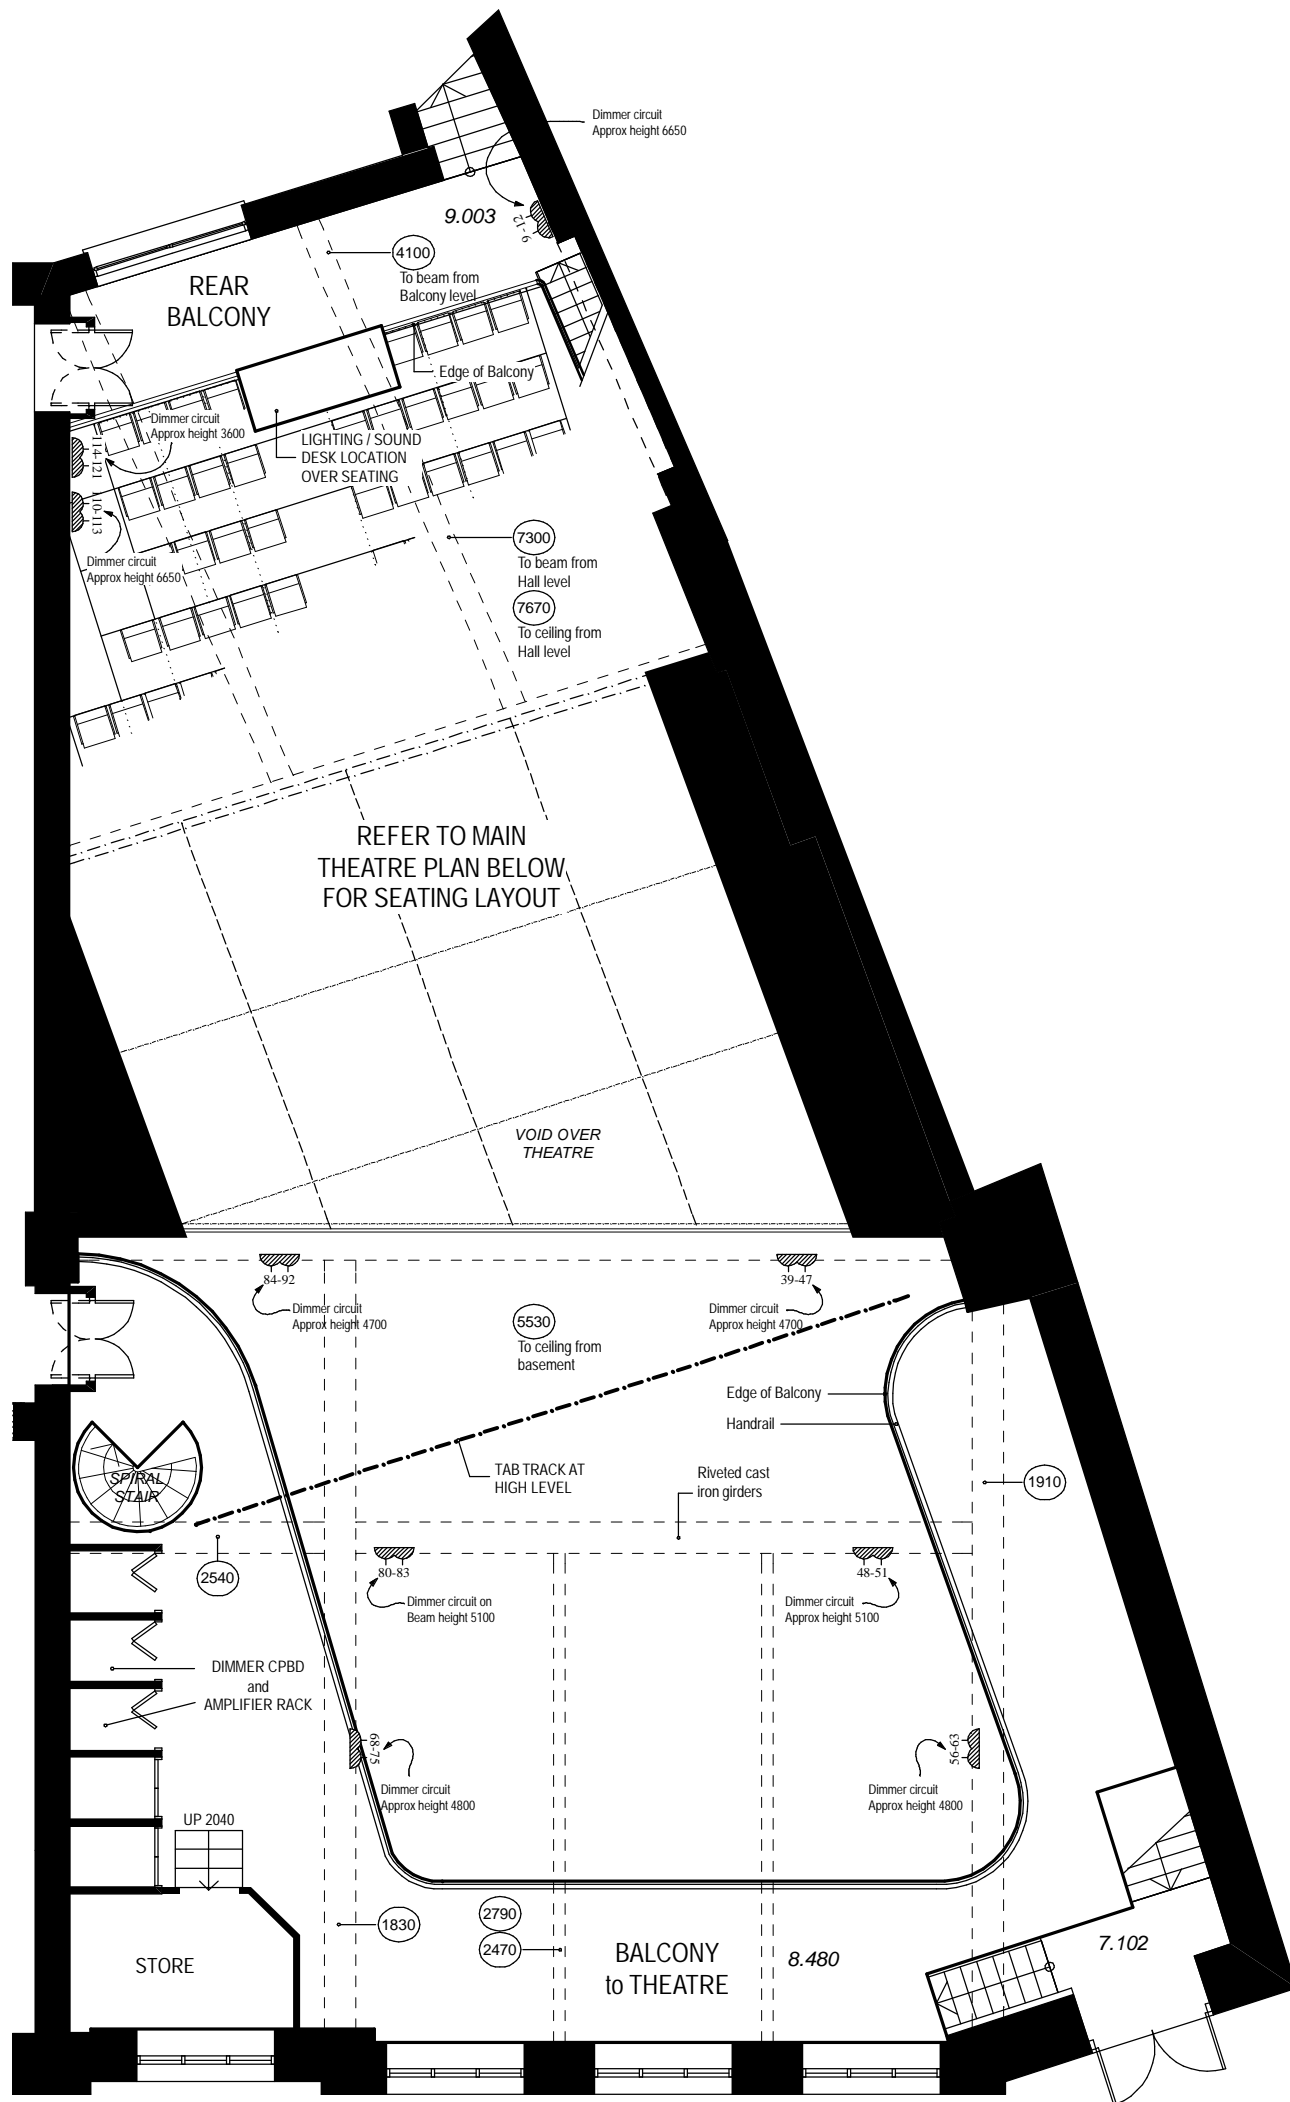

**ROBSON WARREN Architects**

8 Northfields Prospect, Putney Bridge Rd  
 London SW18 1PE  
 Telephone: 020-8871 9349  
 Facsimile: 020-8871 9489  
 E-mail: robsonwarren@clara.co.uk

**Project:**

ST. BRIDE FOUNDATION INSTITUTE  
 BRIDE LANE FLEET ST  
 LONDON EC4Y 8EQ  
 FOR: THE GOVERNORS

**Drawing:**

ST BRIDE THEATRE  
 MEZZANINE  
 ROOM STUDIES

ORIGINAL SCALE 1:100 at A3  
 0 1 2 3 4m

**Revisions:**

Date: A 08/07/05 FIRST ISSUED w LIGHTING  
 11/07/2005

Drawn by: SM  
 Checked: PW  
 Scale: 1:100  
 Job No: 2201  
 Dwg No: SK/11

Revision A