


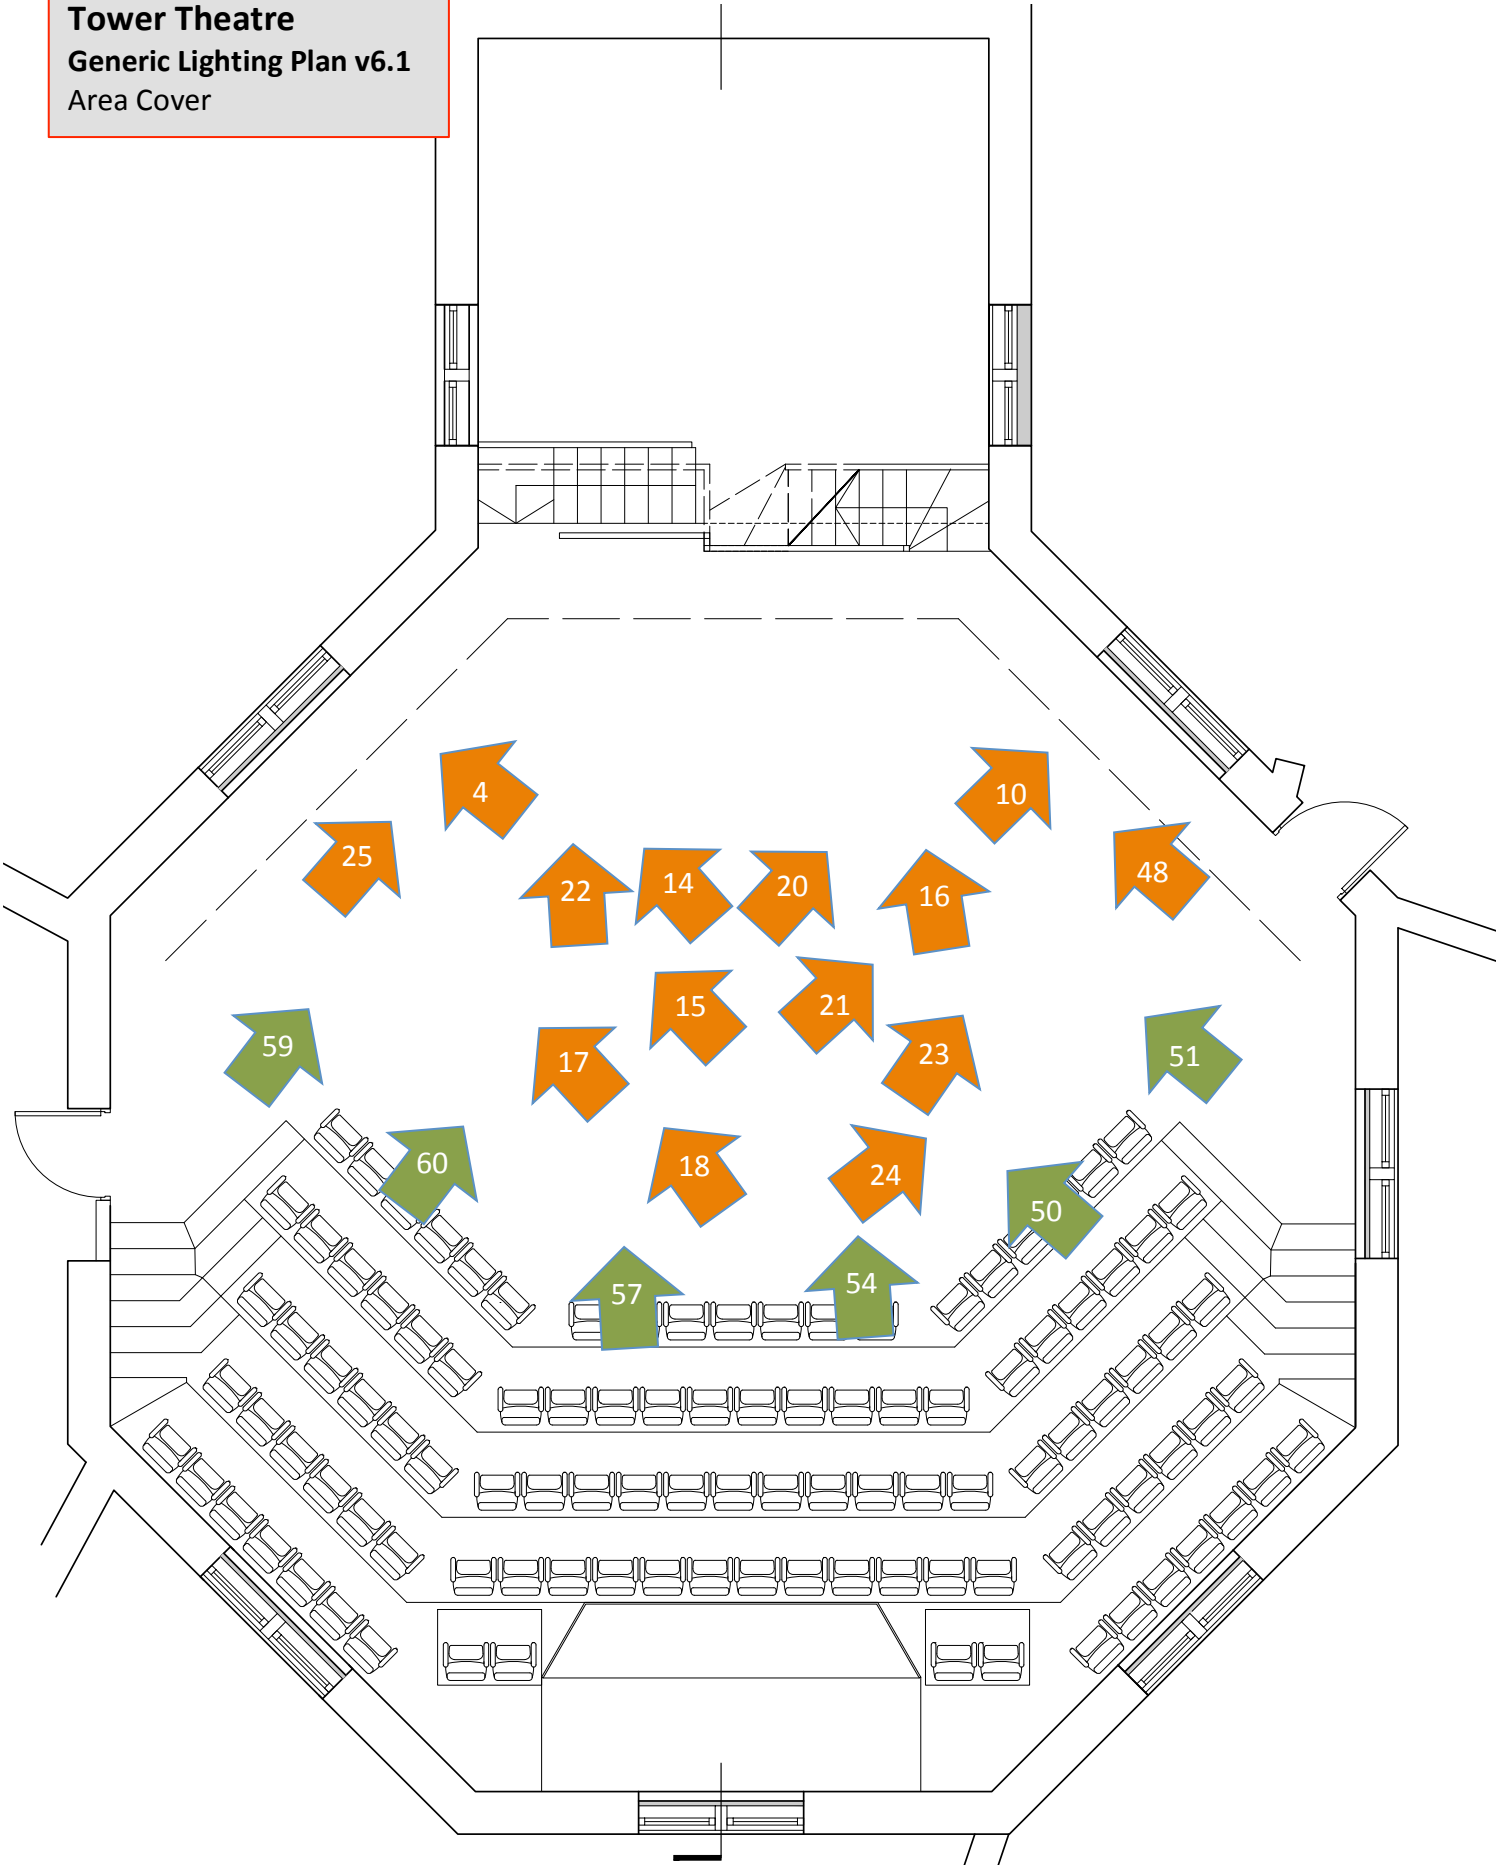

Tower Theatre
Generic Lighting Plan v6.1
Area Cover

Acting Cover
Key/Fill






Tower Theatre
Generic Lighting Plan v6.1
Area Cover

Source4 LED Cover

Spare Source4 LEDs:
102 + 104

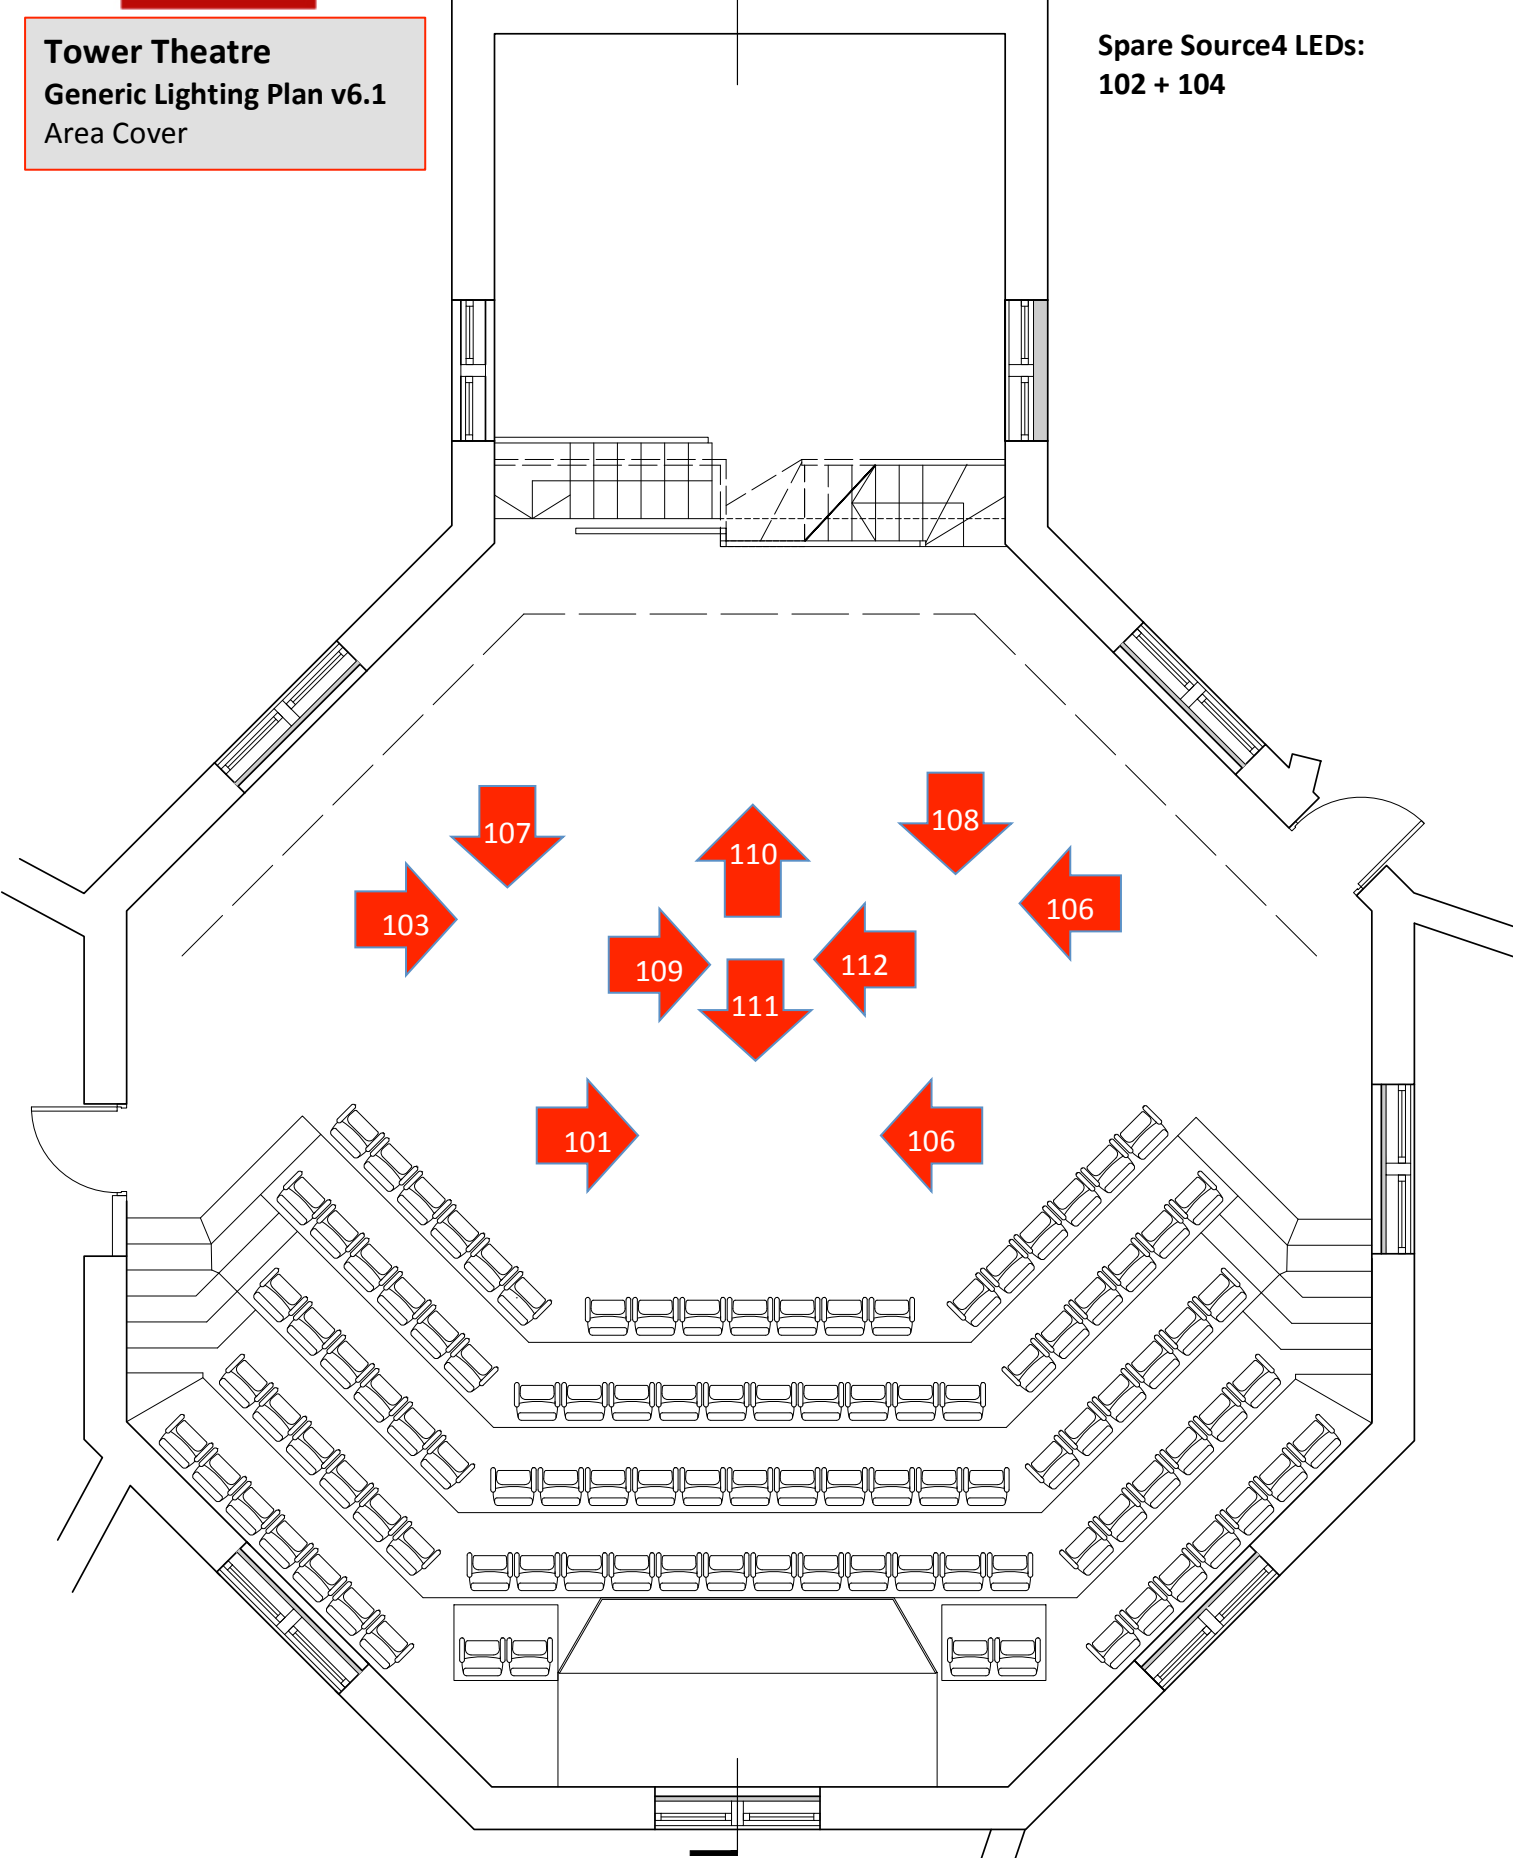



Mid-stage Back/Cross Light

Tower Theatre
Generic Lighting Plan v6.1
Area Cover

