


# Tower Theatre

Technical outlets plan  
8/9/18

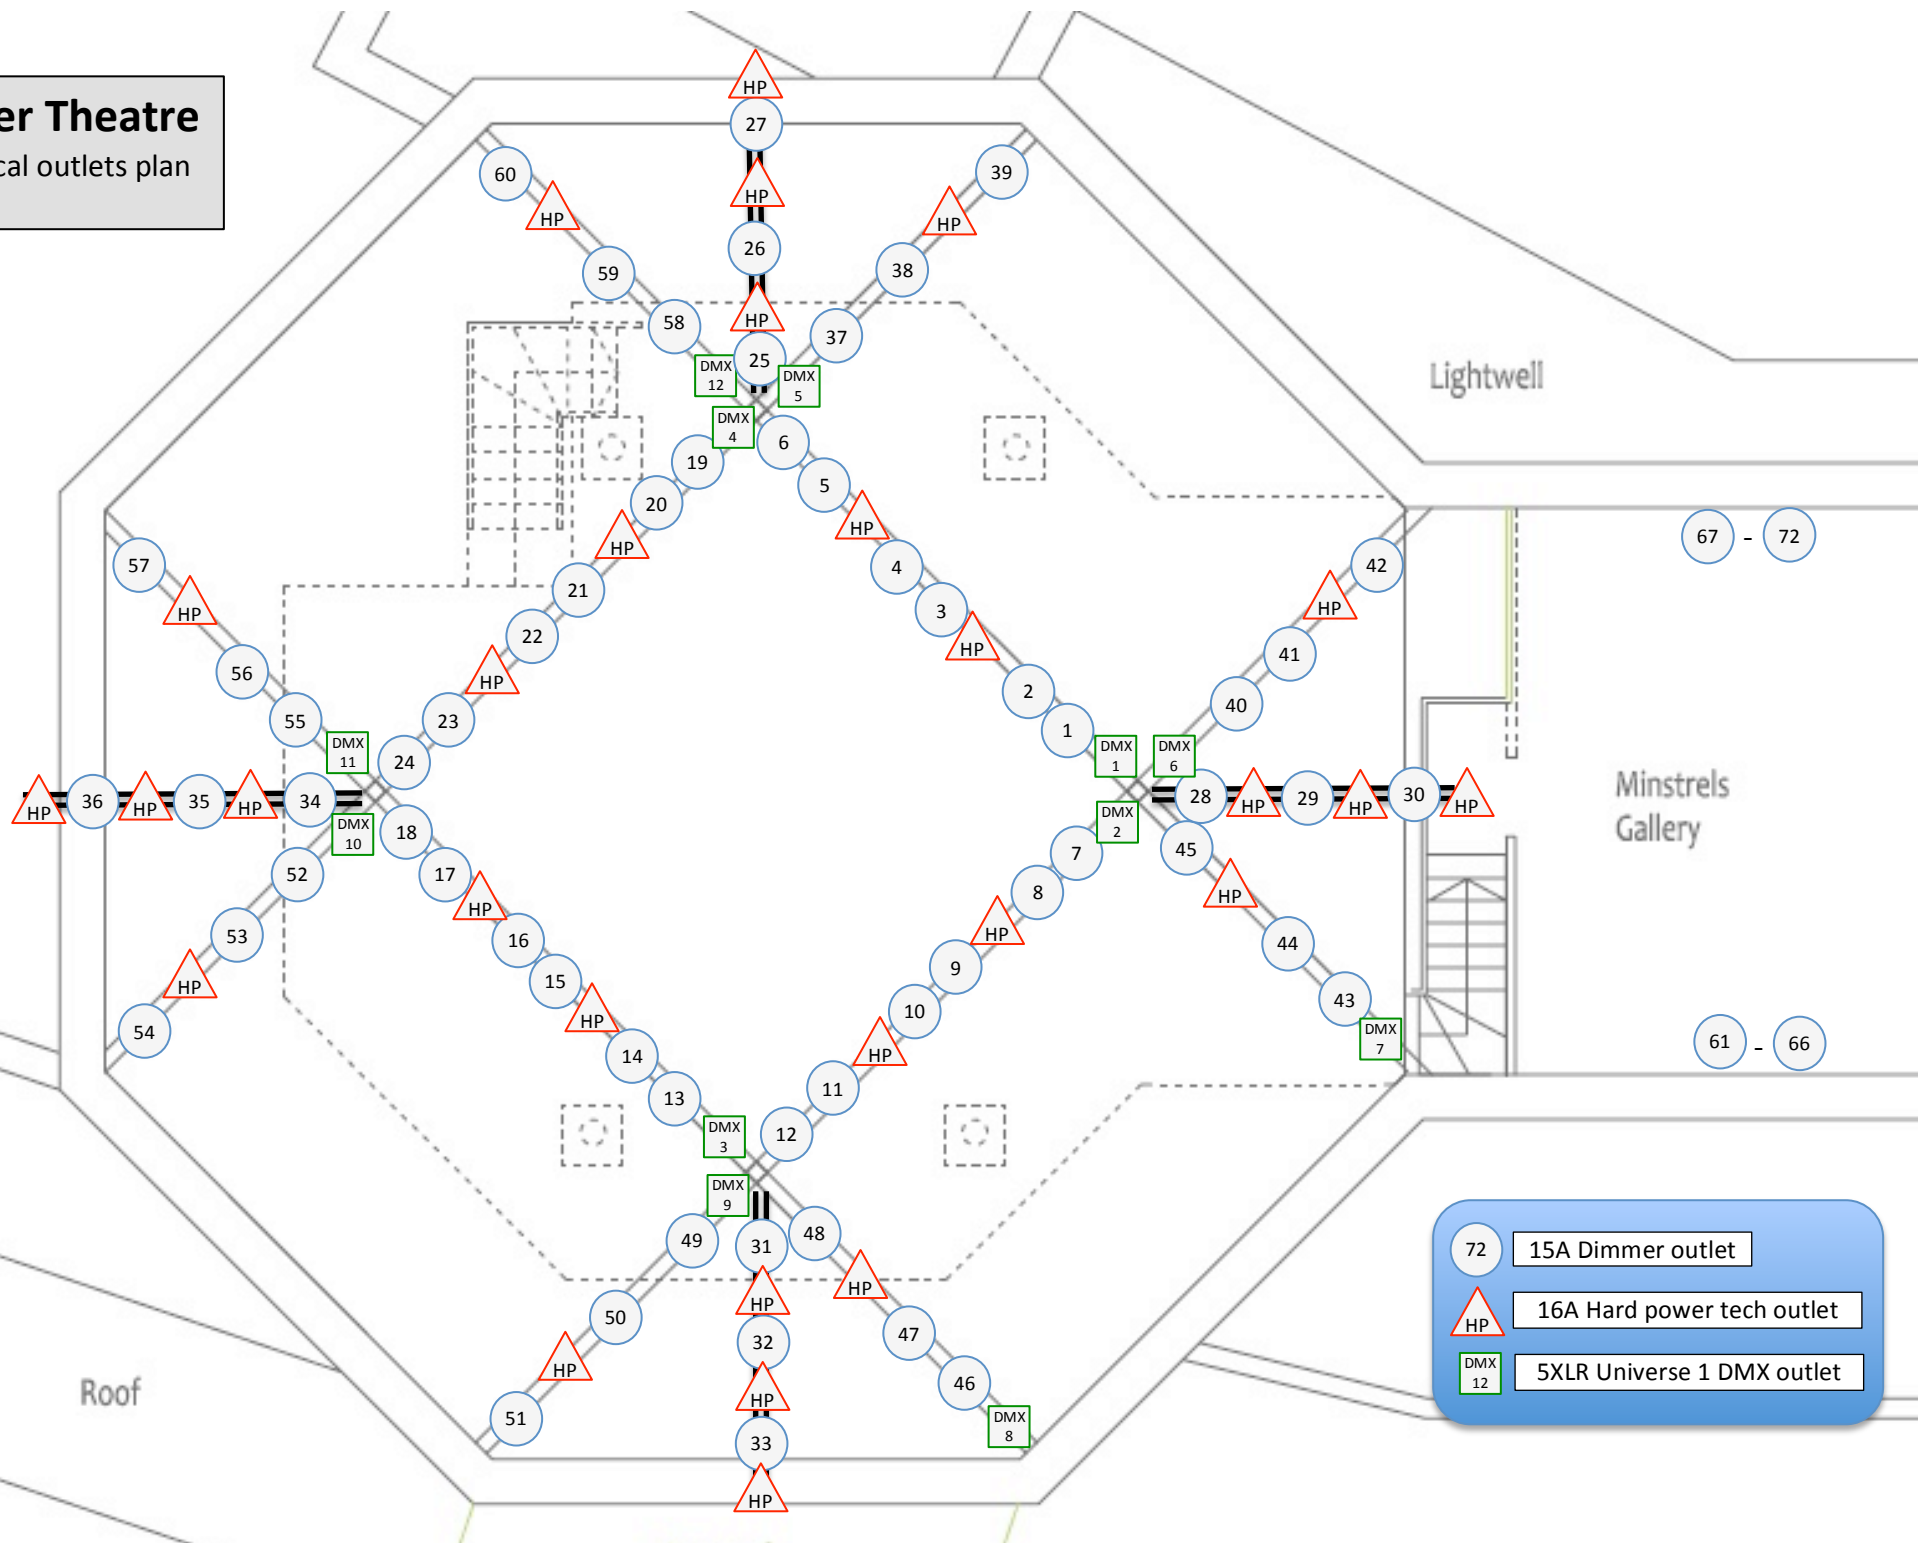

Lightwell

Minstrels  
Gallery

Roof

72	15A Dimmer outlet
HP	16A Hard power tech outlet
DMX 12	5XLR Universe 1 DMX outlet

67 - 72

61 - 66