




The Tower Theatre Company
 16 Northwold Road
 London
 N16 7HR
 020 7353 5700
 www.towertheatre.org.uk



Materialise Architecture & Design Ltd
 52 Bellingham Road
 Kendal LA95JP

Telephone 07876638363
 studio@materialisearchitecture.co.uk
 www.materialisearchitecture.co.uk

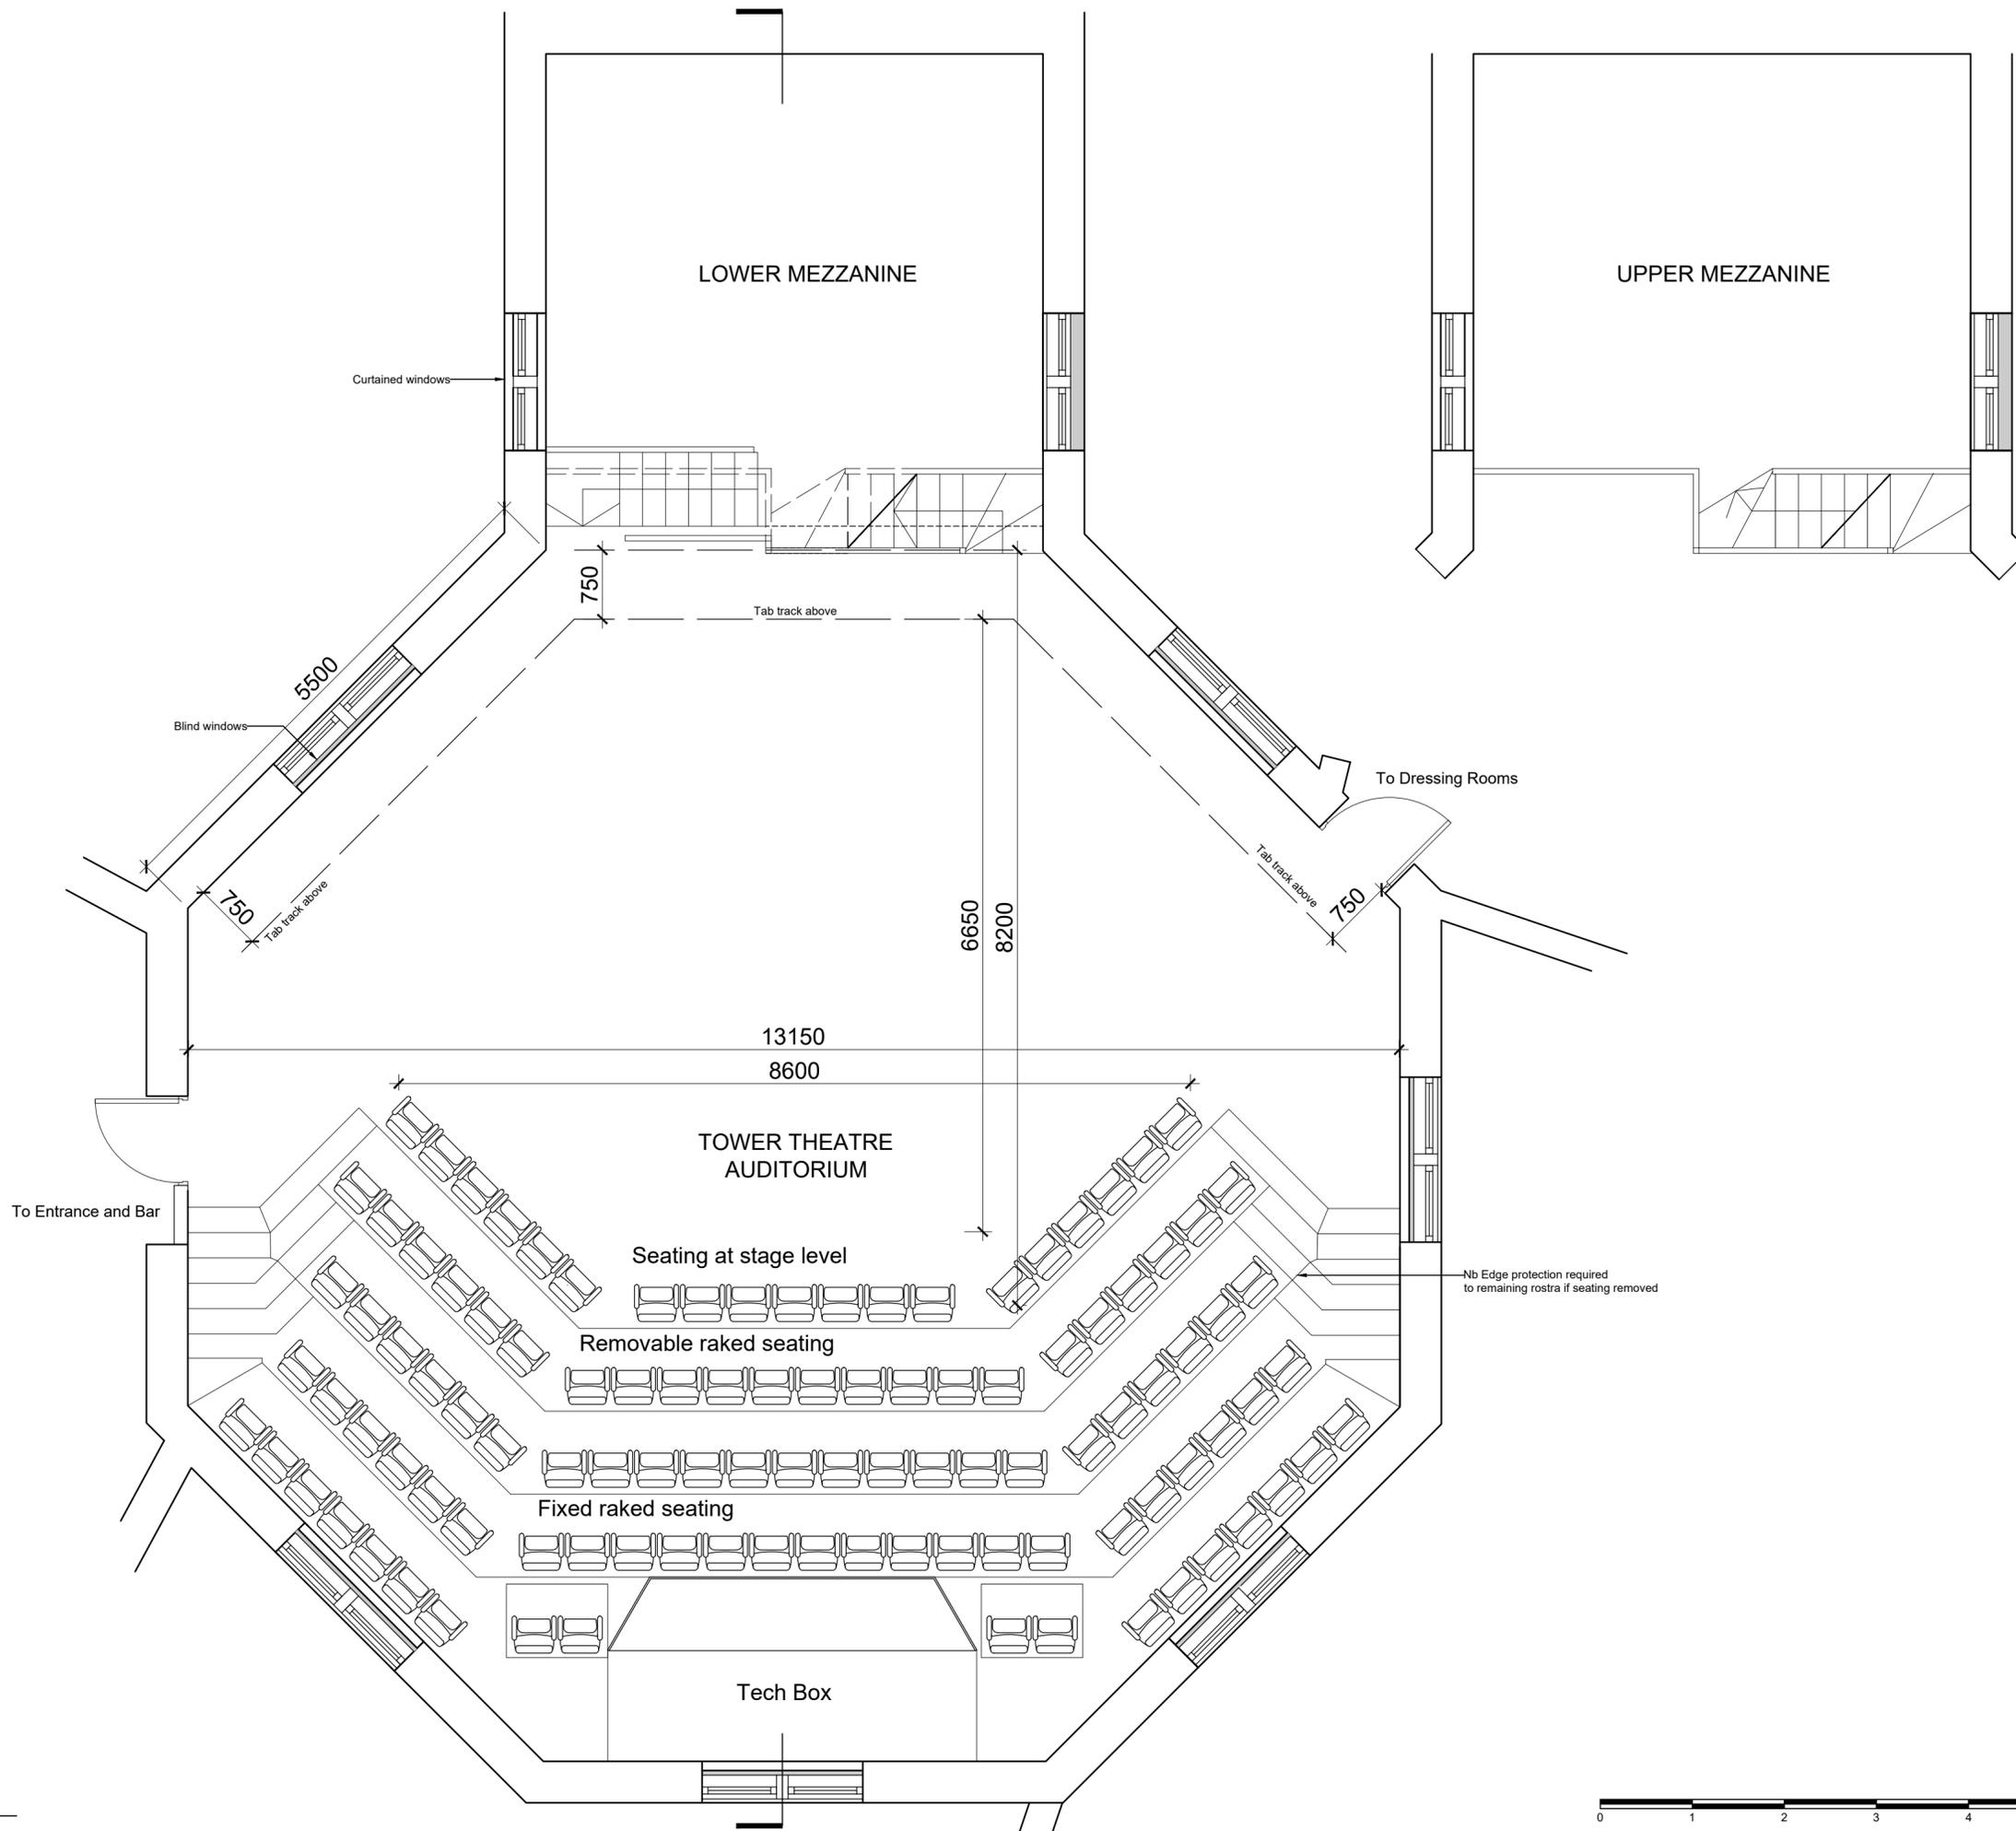

Rev: - Date: xx.xx.xx Drn: RH Chk: RH
 Initial Issue.

Do not scale off this drawing. Report all errors and omissions to the Architect. Drawing to be used exclusively for the purpose of venue hire. Dimensions to be checked on site.

Client:
 Tower Theatre Company

Project:
 Venue Hire Information

Title:
 Theatre Auditorium Plan

Drawing status:
 Information

Scale @ A2
 1:50

Drawing No:
 0002-10-DR-0100

Rev:
 *




The Tower Theatre Company
 16 Northwold Road
 London
 N16 7HR
 020 7353 5700
 www.towertheatre.org.uk

MATERIALISE

Materialise Architecture & Design Ltd
 52 Bellingham Road
 Kendal LA95JP

Telephone 07876638363
 studio@materialisearchitecture.co.uk
 www.materialisearchitecture.co.uk

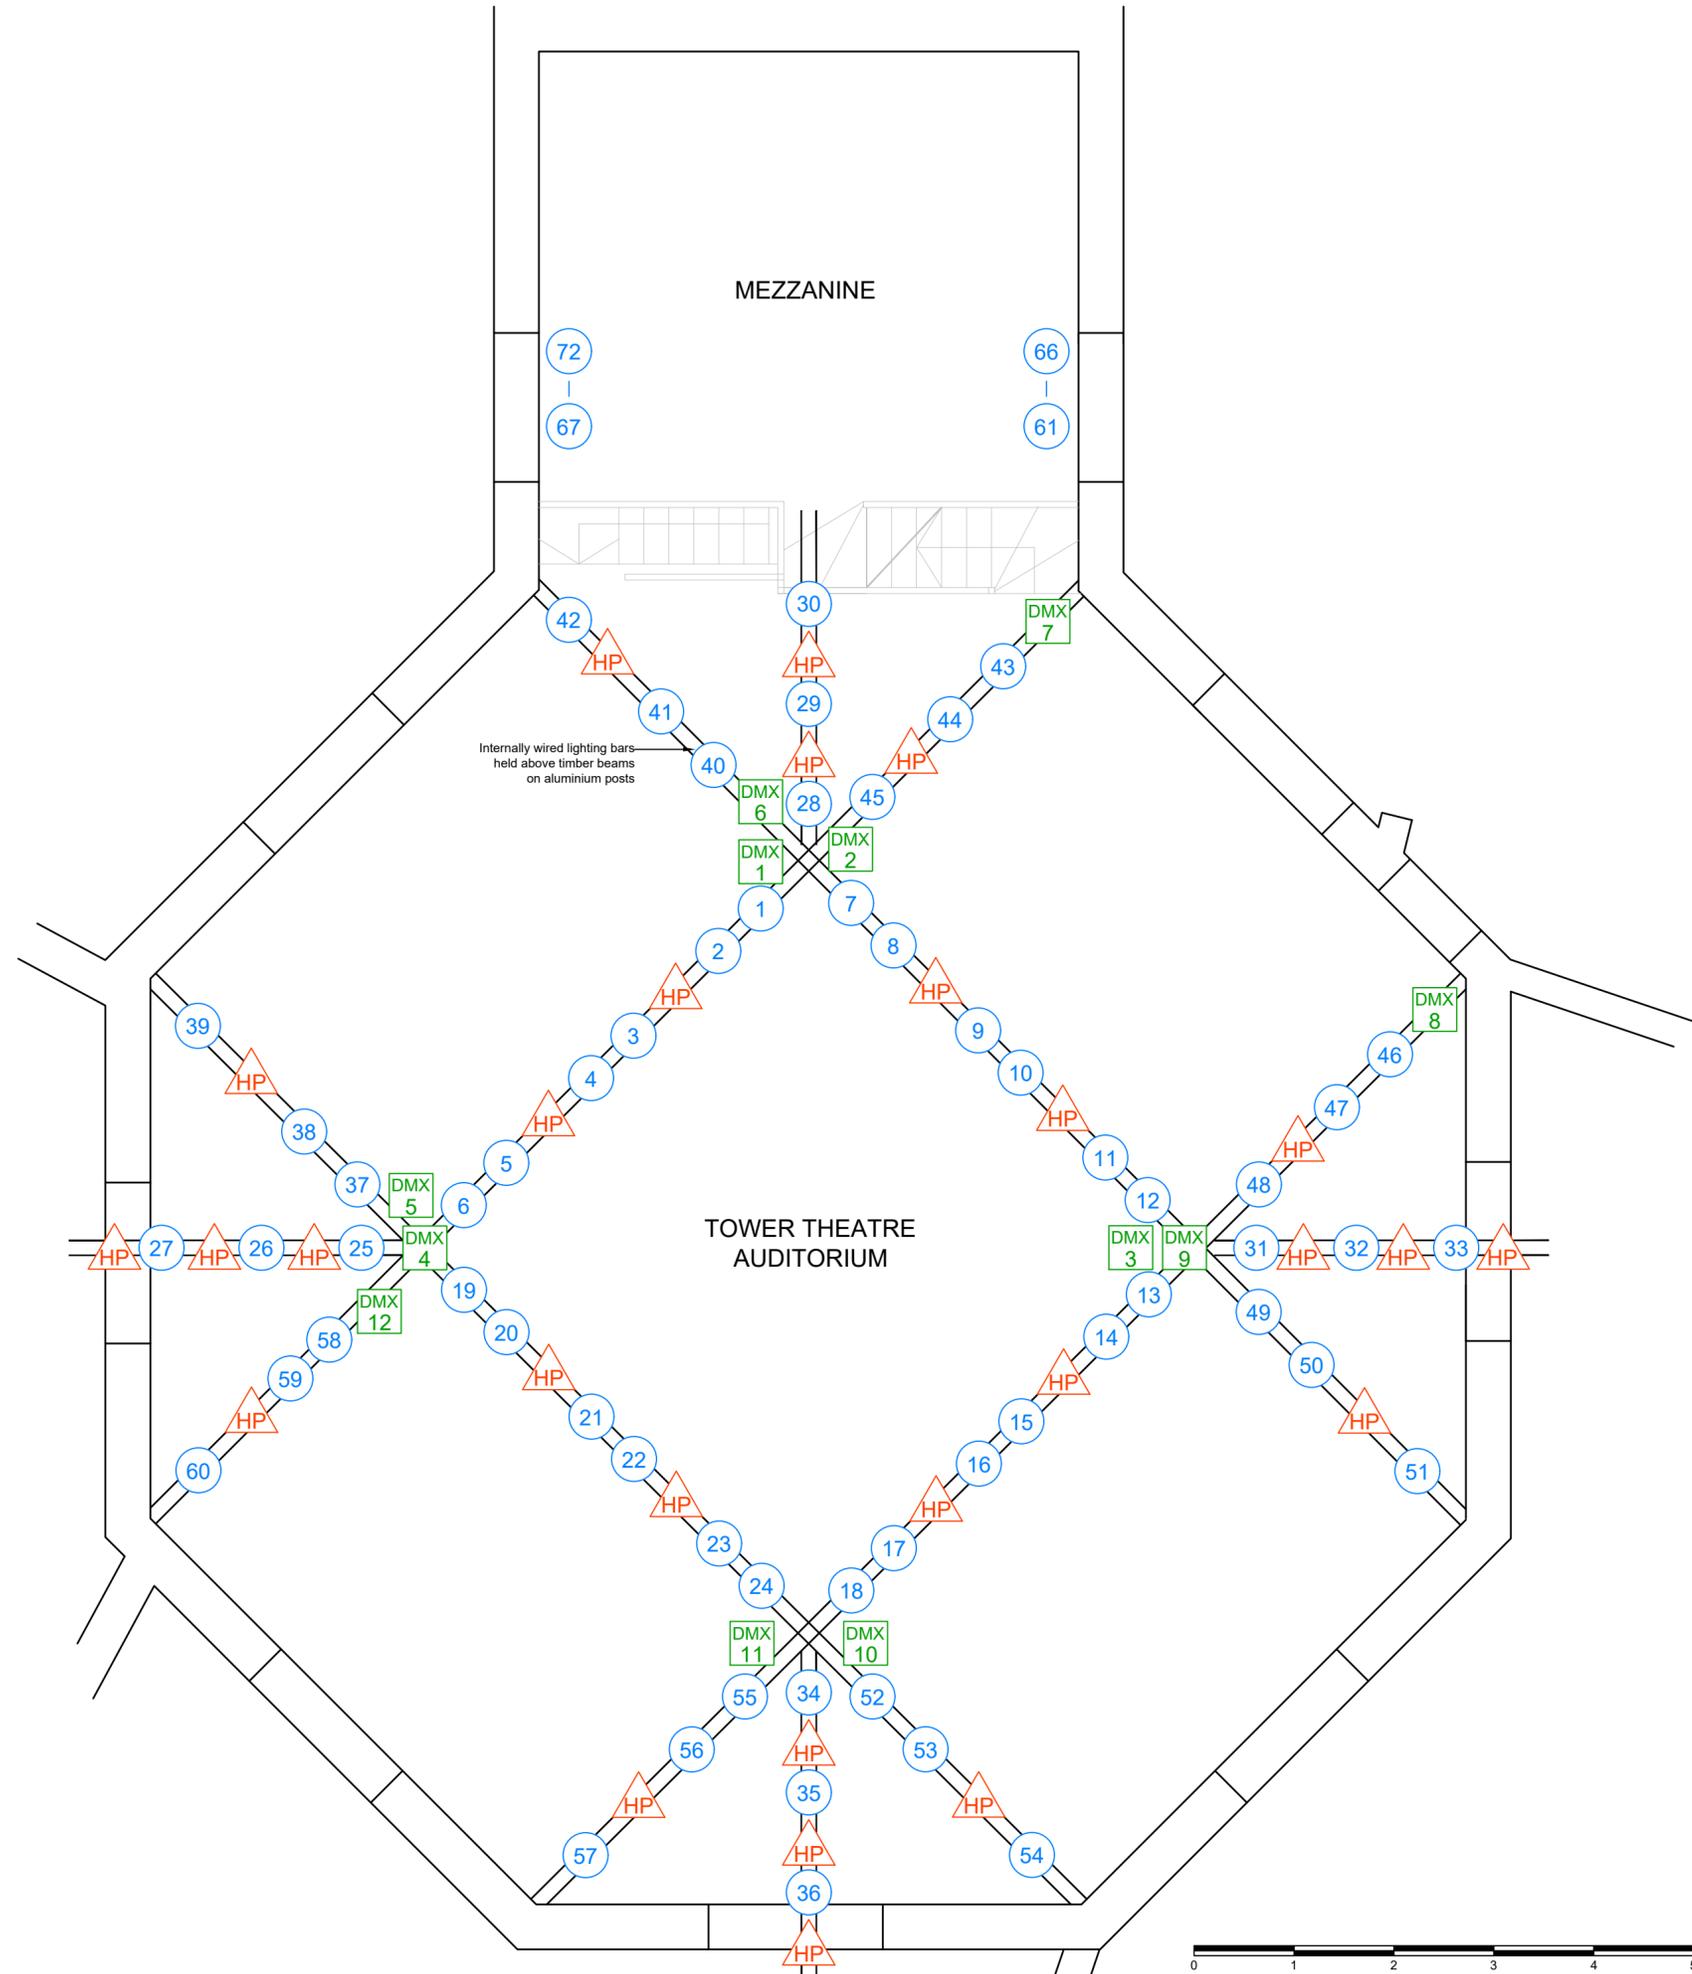

KEY

- 15A Dimmer outlet
- 16A Hard power tech outlet
- 5XLR Universe 1 DMX outlet
- Lighting Ladder

Rev: - Date: xx.xx.xx Drn: RH Chk: RH
 Initial Issue.

Do not scale off this drawing. Report all errors and omissions to the Architect. Drawing to be used exclusively for the purpose of venue hire. Dimensions to be checked on site

Client:
 Tower Theatre Company

Project:
 Venue Hire Information

Title:
 Theatre Auditorium
 Lighting Bars - Power and Data

Drawing status:
 Information

Scale @ A2
 1:50

Drawing No:
 0002-10-DR-0102

Rev:
 *




The Tower Theatre Company
 16 Northwold Road
 London
 N16 7HR
 020 7353 5700
 www.towertheatre.org.uk



Materialise Architecture & Design Ltd
 52 Bellingham Road
 Kendal LA95JP

Telephone 07876638363
 studio@materialisearchitecture.co.uk
 www.materialisearchitecture.co.uk

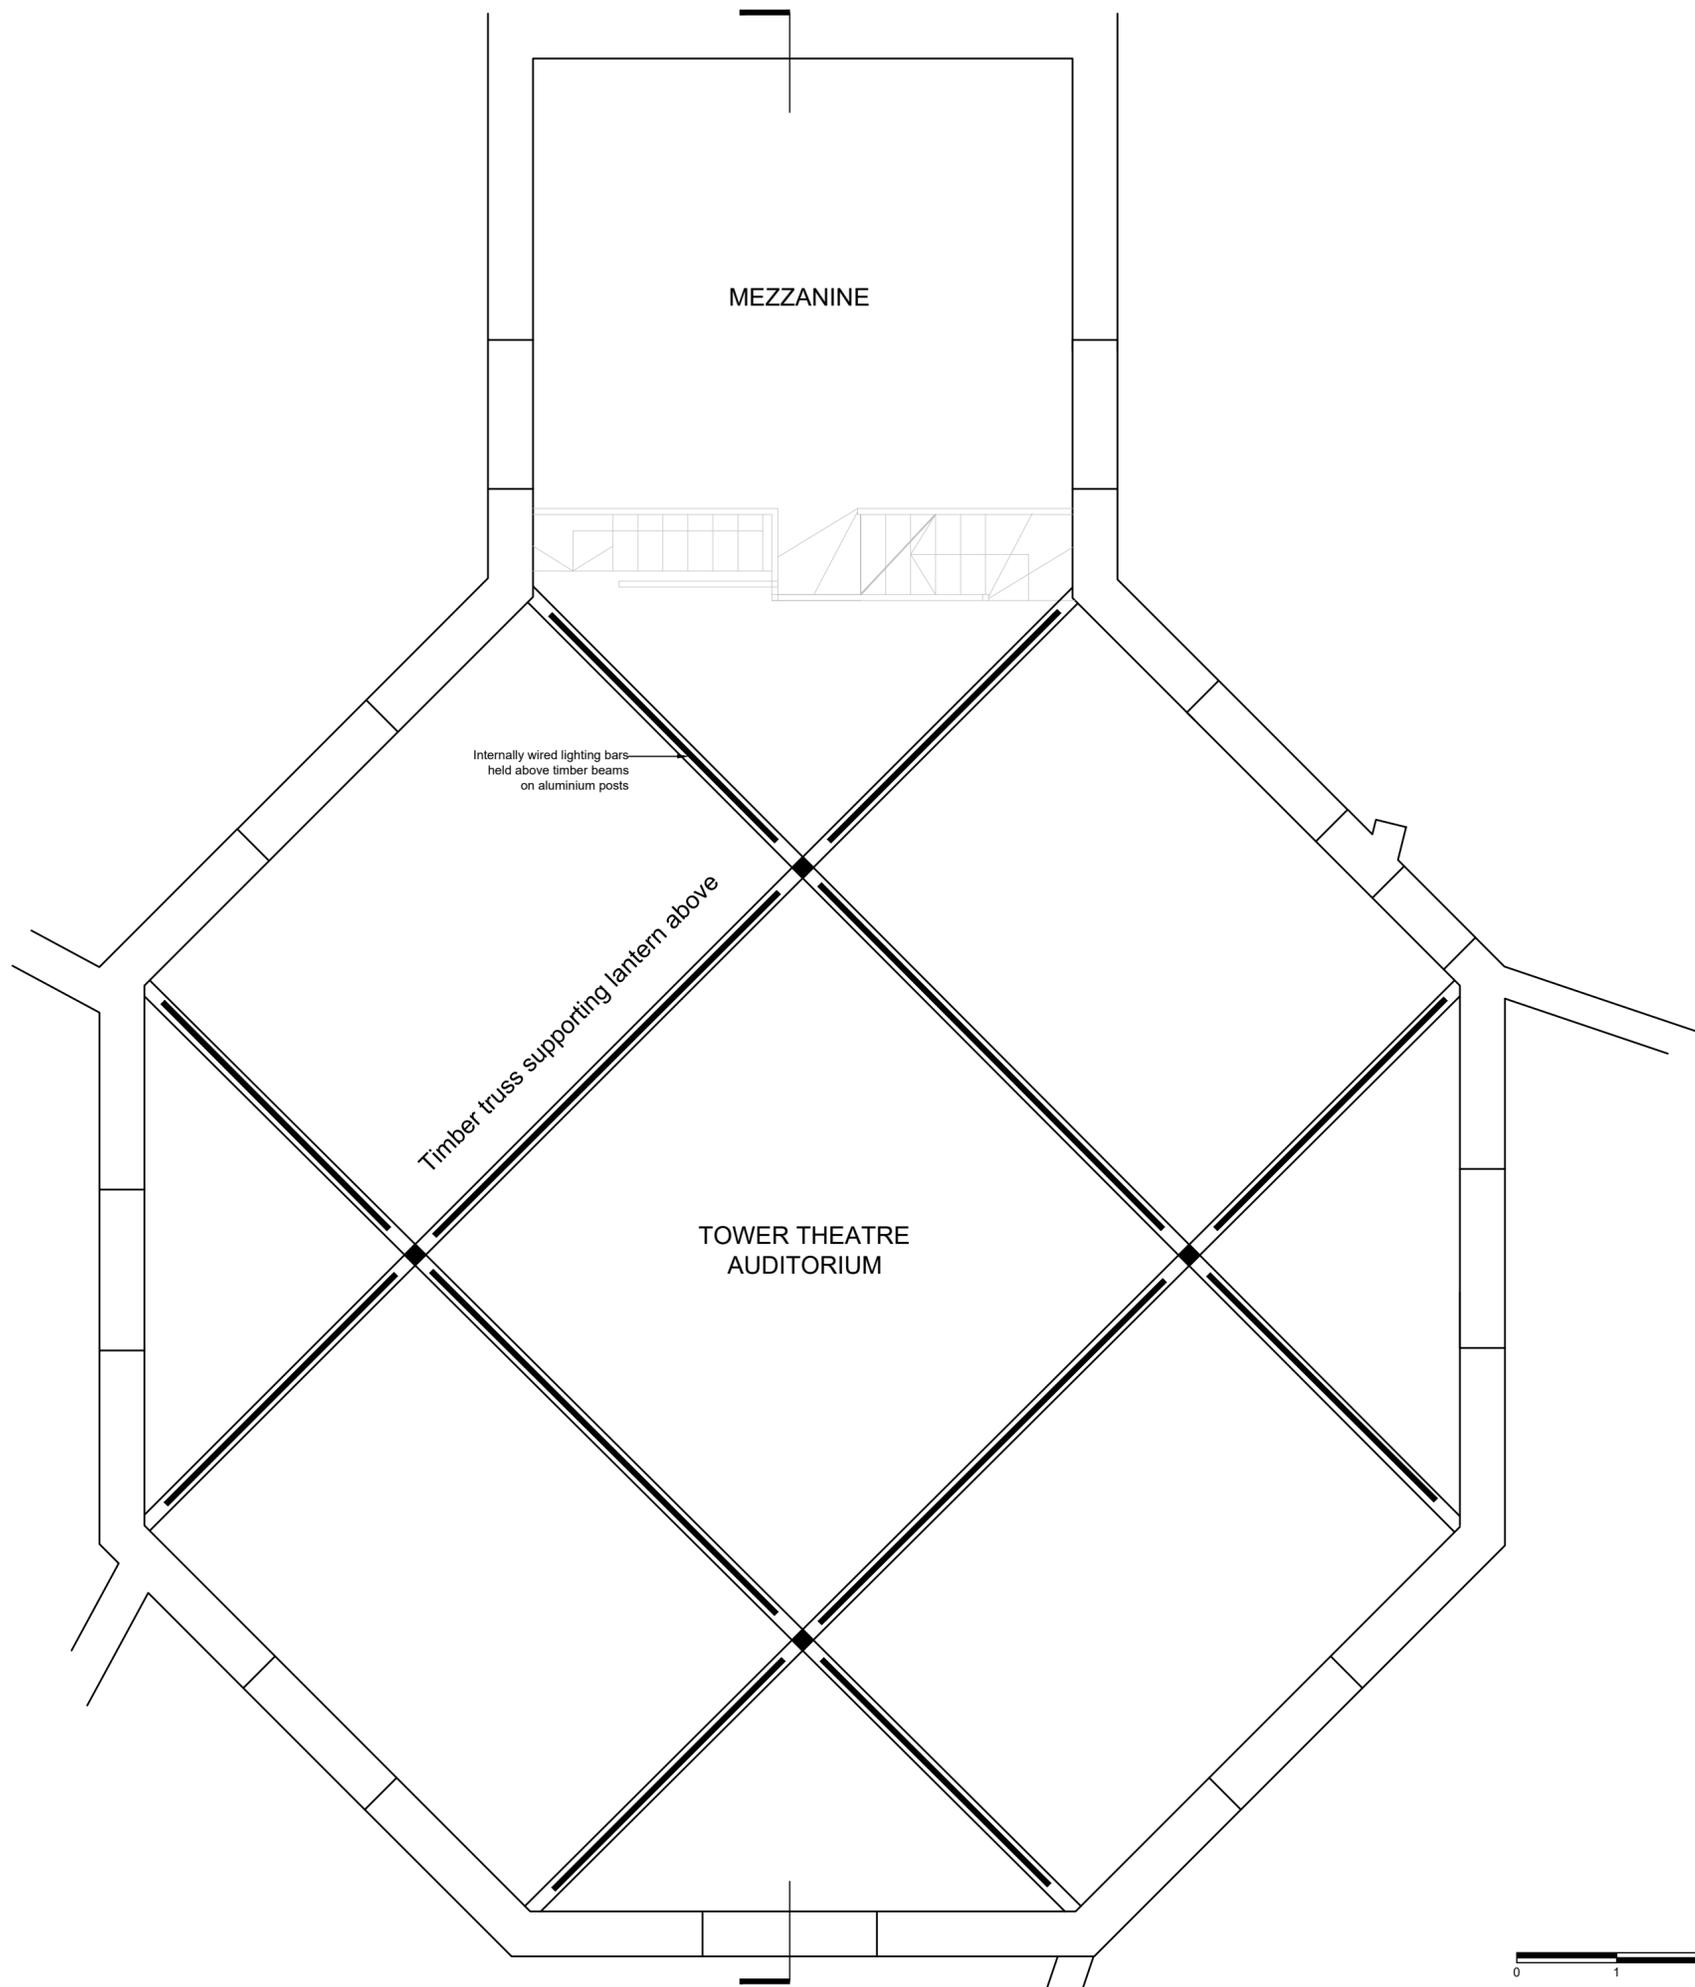

Rev: - Date: xx.xx.xx Drn: RH Chk: RH
 Initial Issue.

Do not scale off this drawing. Report all errors and omissions to the Architect. Drawing to be used exclusively for the purpose of venue hire. Dimensions to be checked on site

Client:
 Tower Theatre Company

Project:
 Venue Hire Information

Title:
 Theatre Auditorium
 Truss Level Plan

Drawing status:
 Information

Scale @ A2
 1:50

Drawing No:
 0002-10-DR-0101

Rev:
 *






The Tower Theatre Company
 16 Northwold Road
 London
 N16 7HR
 020 7353 5700
 www.towertheatre.org.uk



Materialise Architecture & Design Ltd
 52 Bellingham Road
 Kendal LA95JP

Telephone 07876638363
 studio@materialisearchitecture.co.uk
 www.materialisearchitecture.co.uk

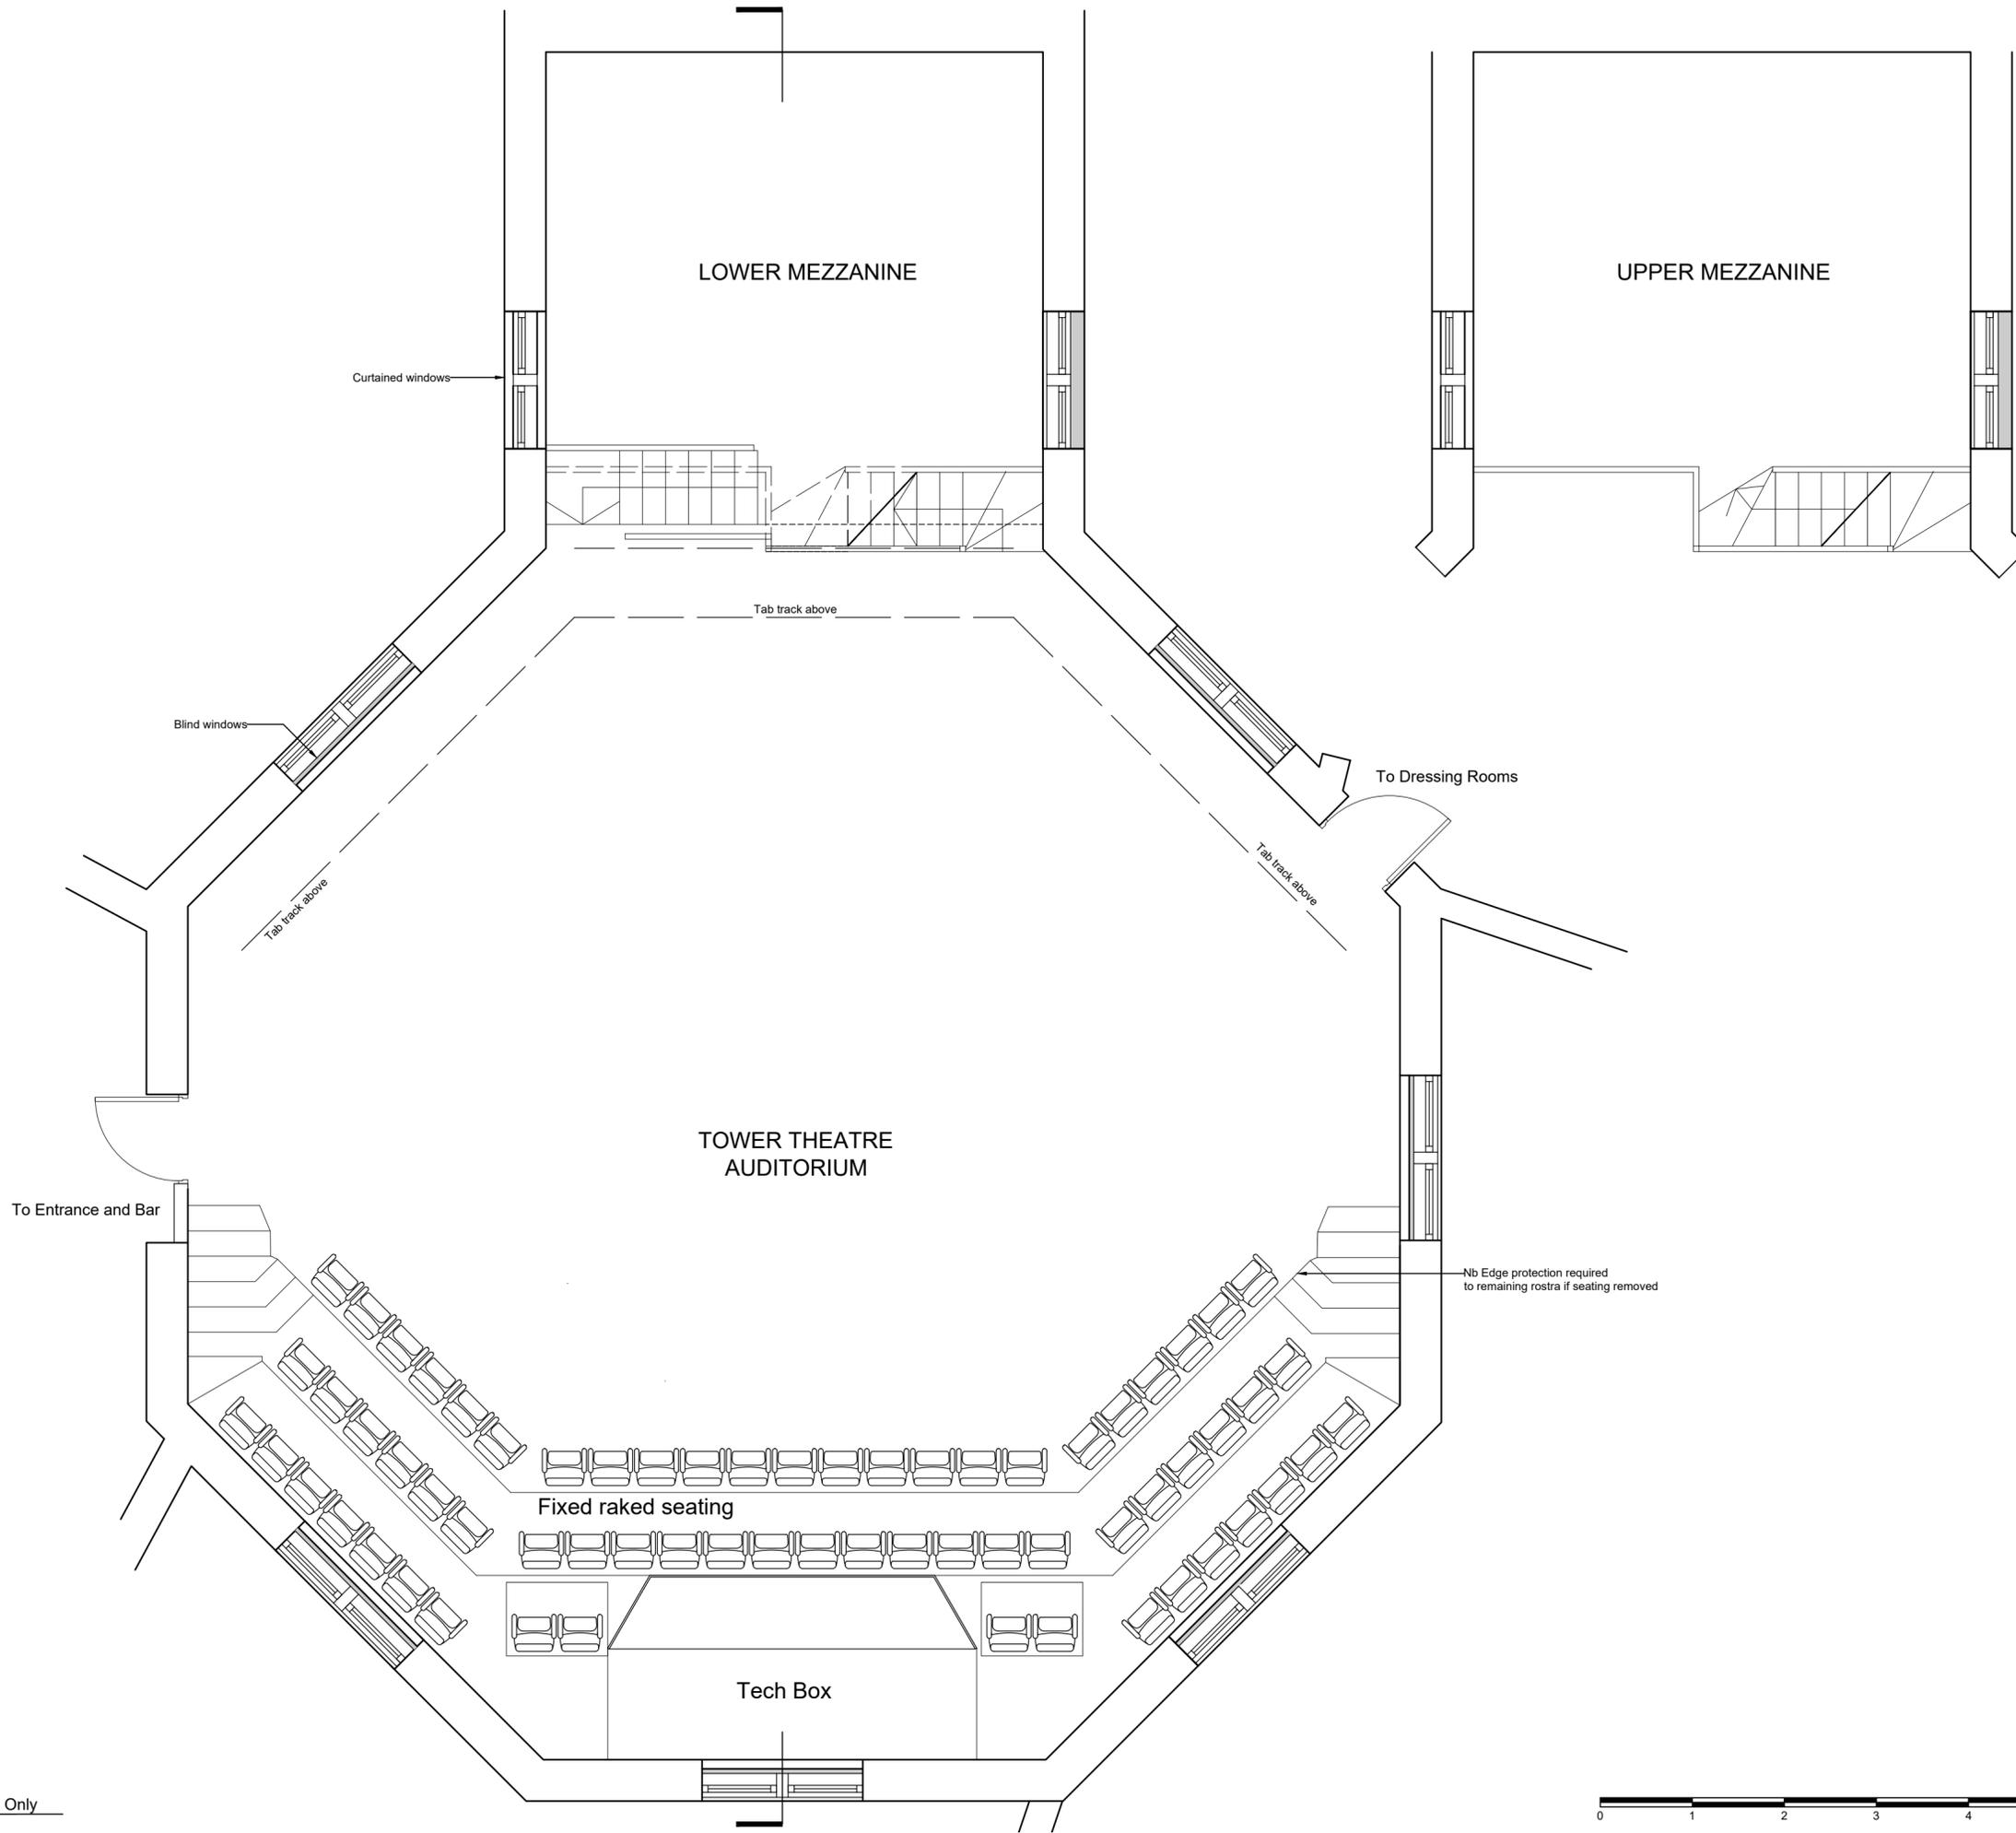

Rev: - Date: xx.xx.xx Drn: RH Chk: RH
 Initial Issue.

Do not scale off this drawing. Report all errors and omissions to the Architect. Drawing to be used exclusively for the purpose of venue hire. Dimensions to be checked on site

Client:
 Tower Theatre Company

Project:
 Venue Hire Information


Title:
 Theatre Auditorium Plan
 Fixed Seating Only

Drawing status:
 Information

Scale @ A2
 1:50

Drawing No:
 0002-10-DR-0102

Rev:
 *

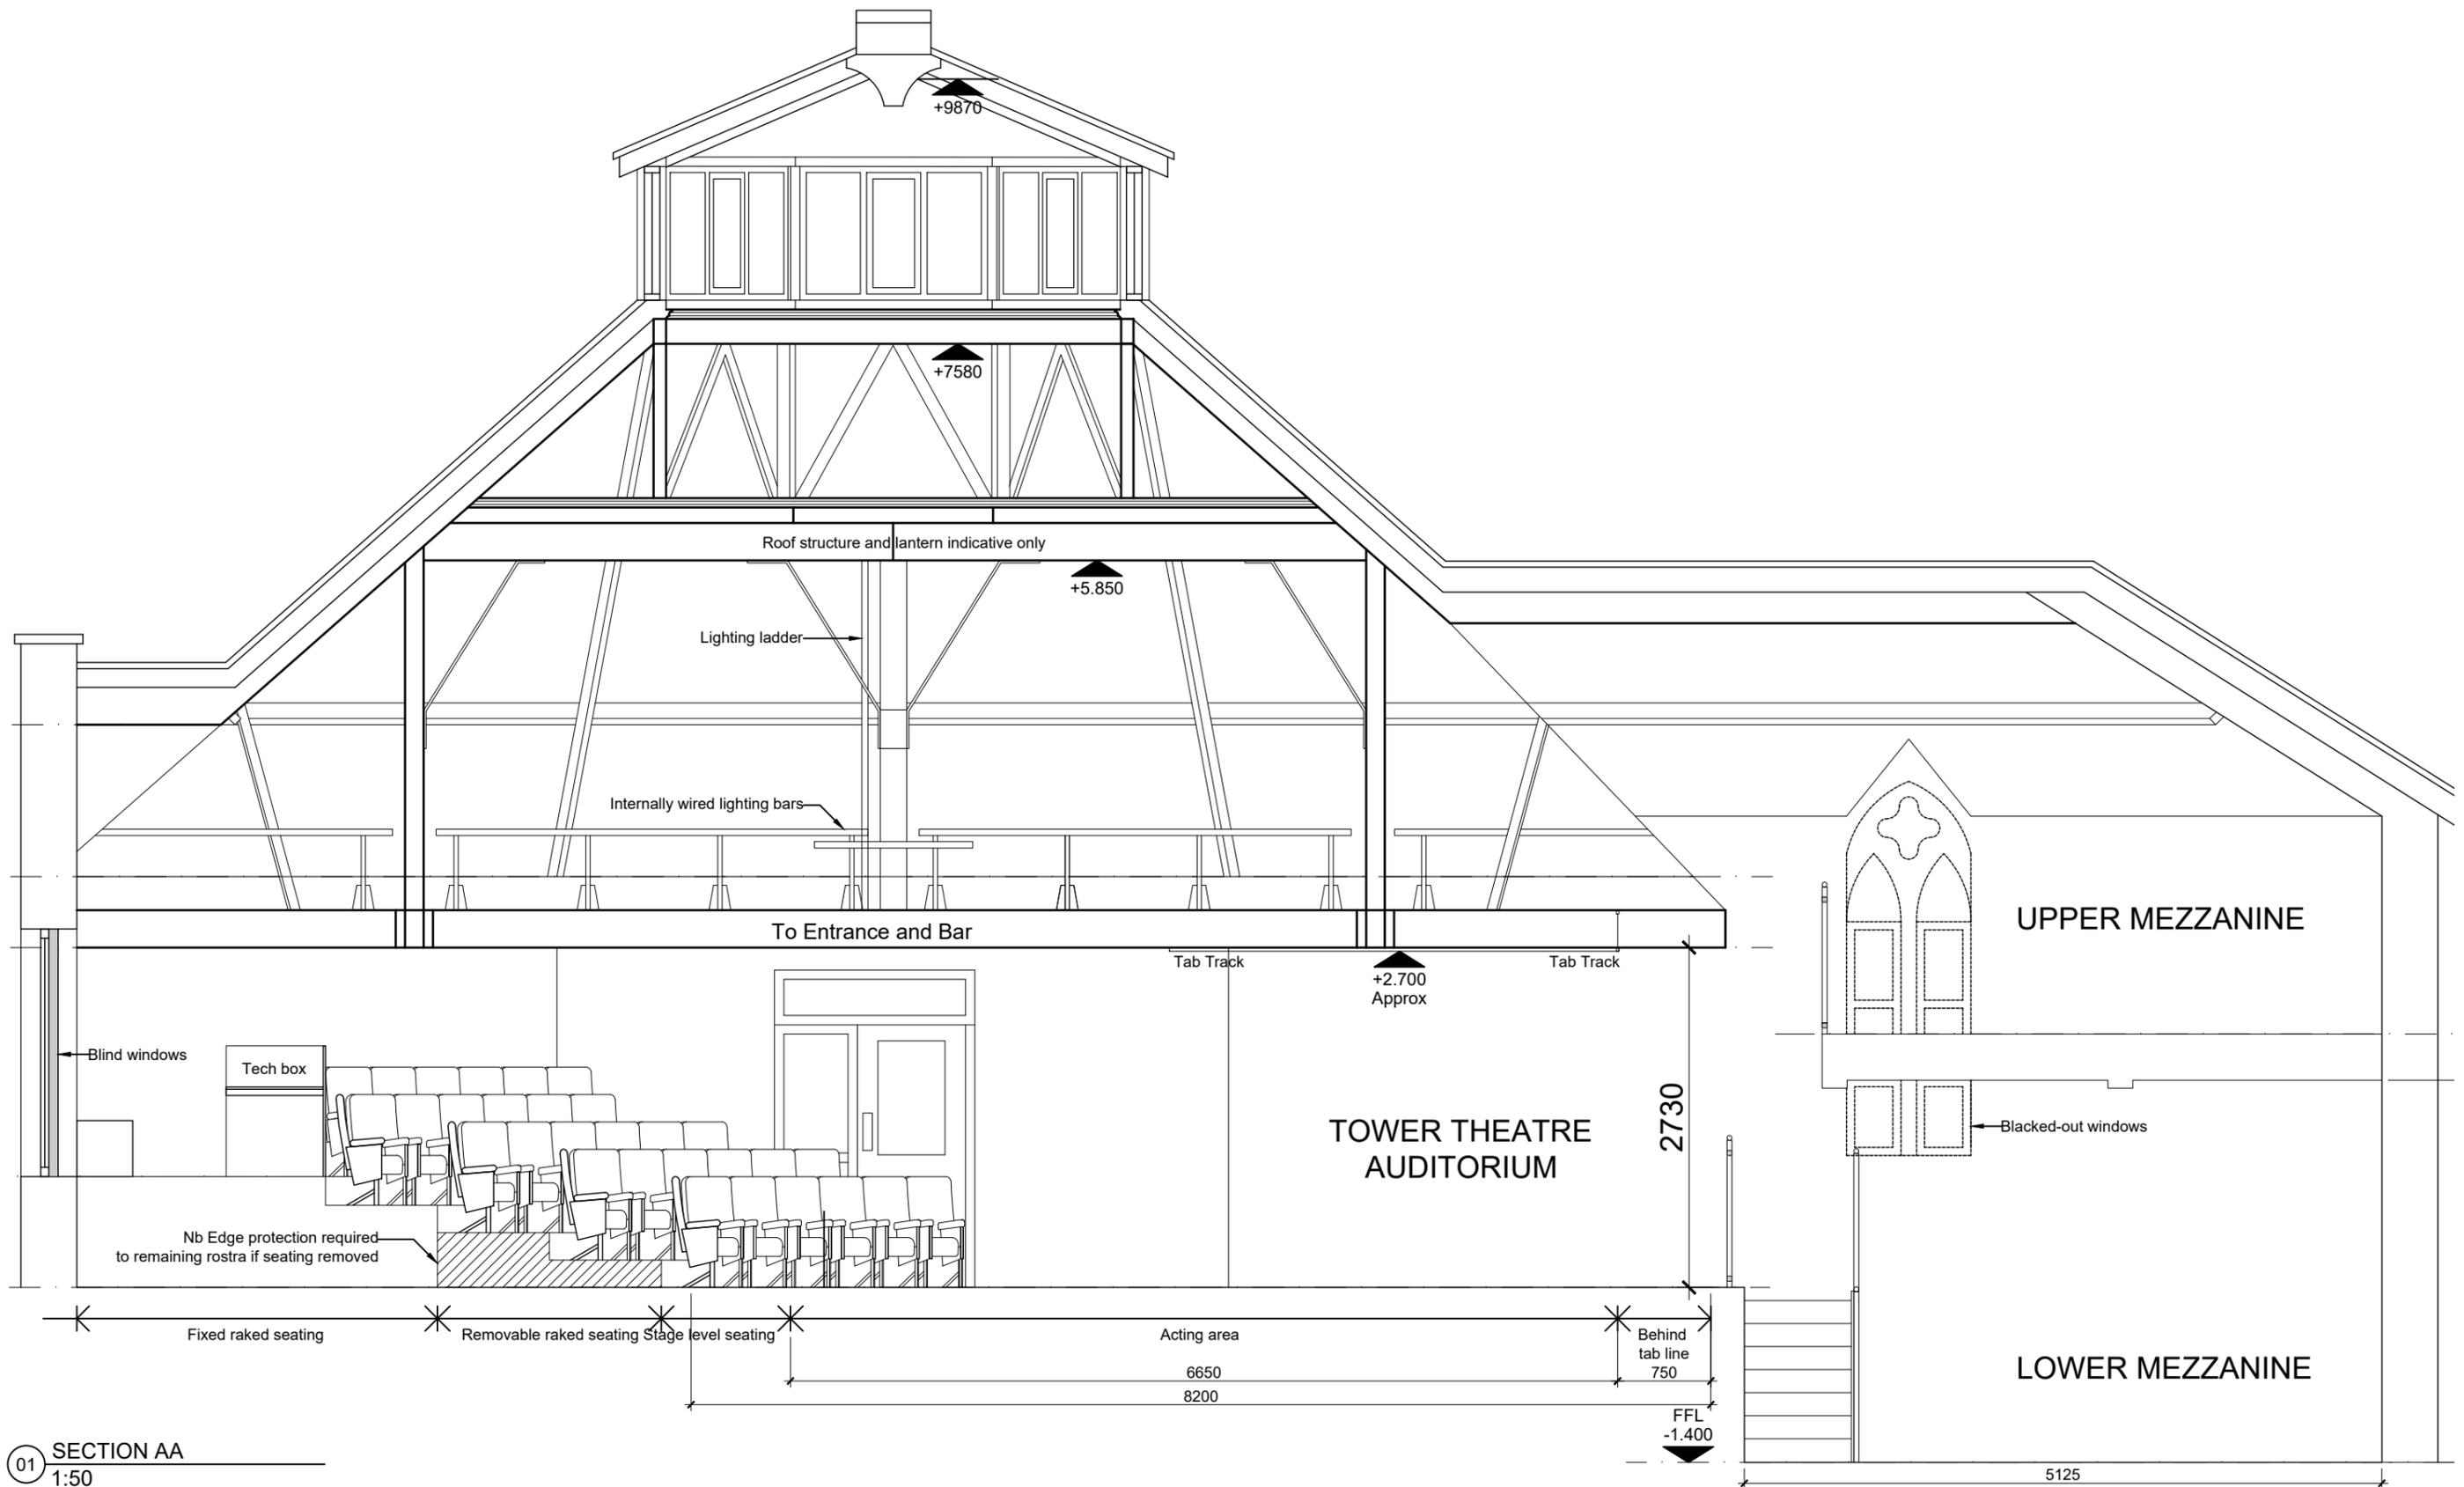

01 SECTION AA
1:50



The Tower Theatre Company
020 7353 5700
www.towertheatre.org.uk

MATERIALISE

Materialise Architecture & Design Ltd
07876638363
www.materialisearchitecture.co.uk

Rev: - Date: xx.xx.xx Drn: RH Chk: RH
Initial Issue.

Do not scale off this drawing. Report all errors and omissions to the Architect. Drawing to be used exclusively for the purpose of venue hire. Dimensions to be checked on site

Client:
Tower Theatre Company

Project:
Venue Hire Information

Title:
Theatre Auditorium
Section AA

Drawing status:
Information
Scale @ A3
1:50
Drawing No:
0002-DR-10-0400