


Notes:
 1 ALL DIMENSIONS TO BE CHECKED ON SITE BEFORE COMMENCING WORK OR MANUFACTURE OF COMPONENTS. ANY DISCREPANCY OR OMISSION TO BE REPORTED TO THE ARCHITECT IMMEDIATELY.
 2 © COPYRIGHT ROBSON WARREN ARCHITECTS LIMITED. ALL RIGHTS RESERVED.

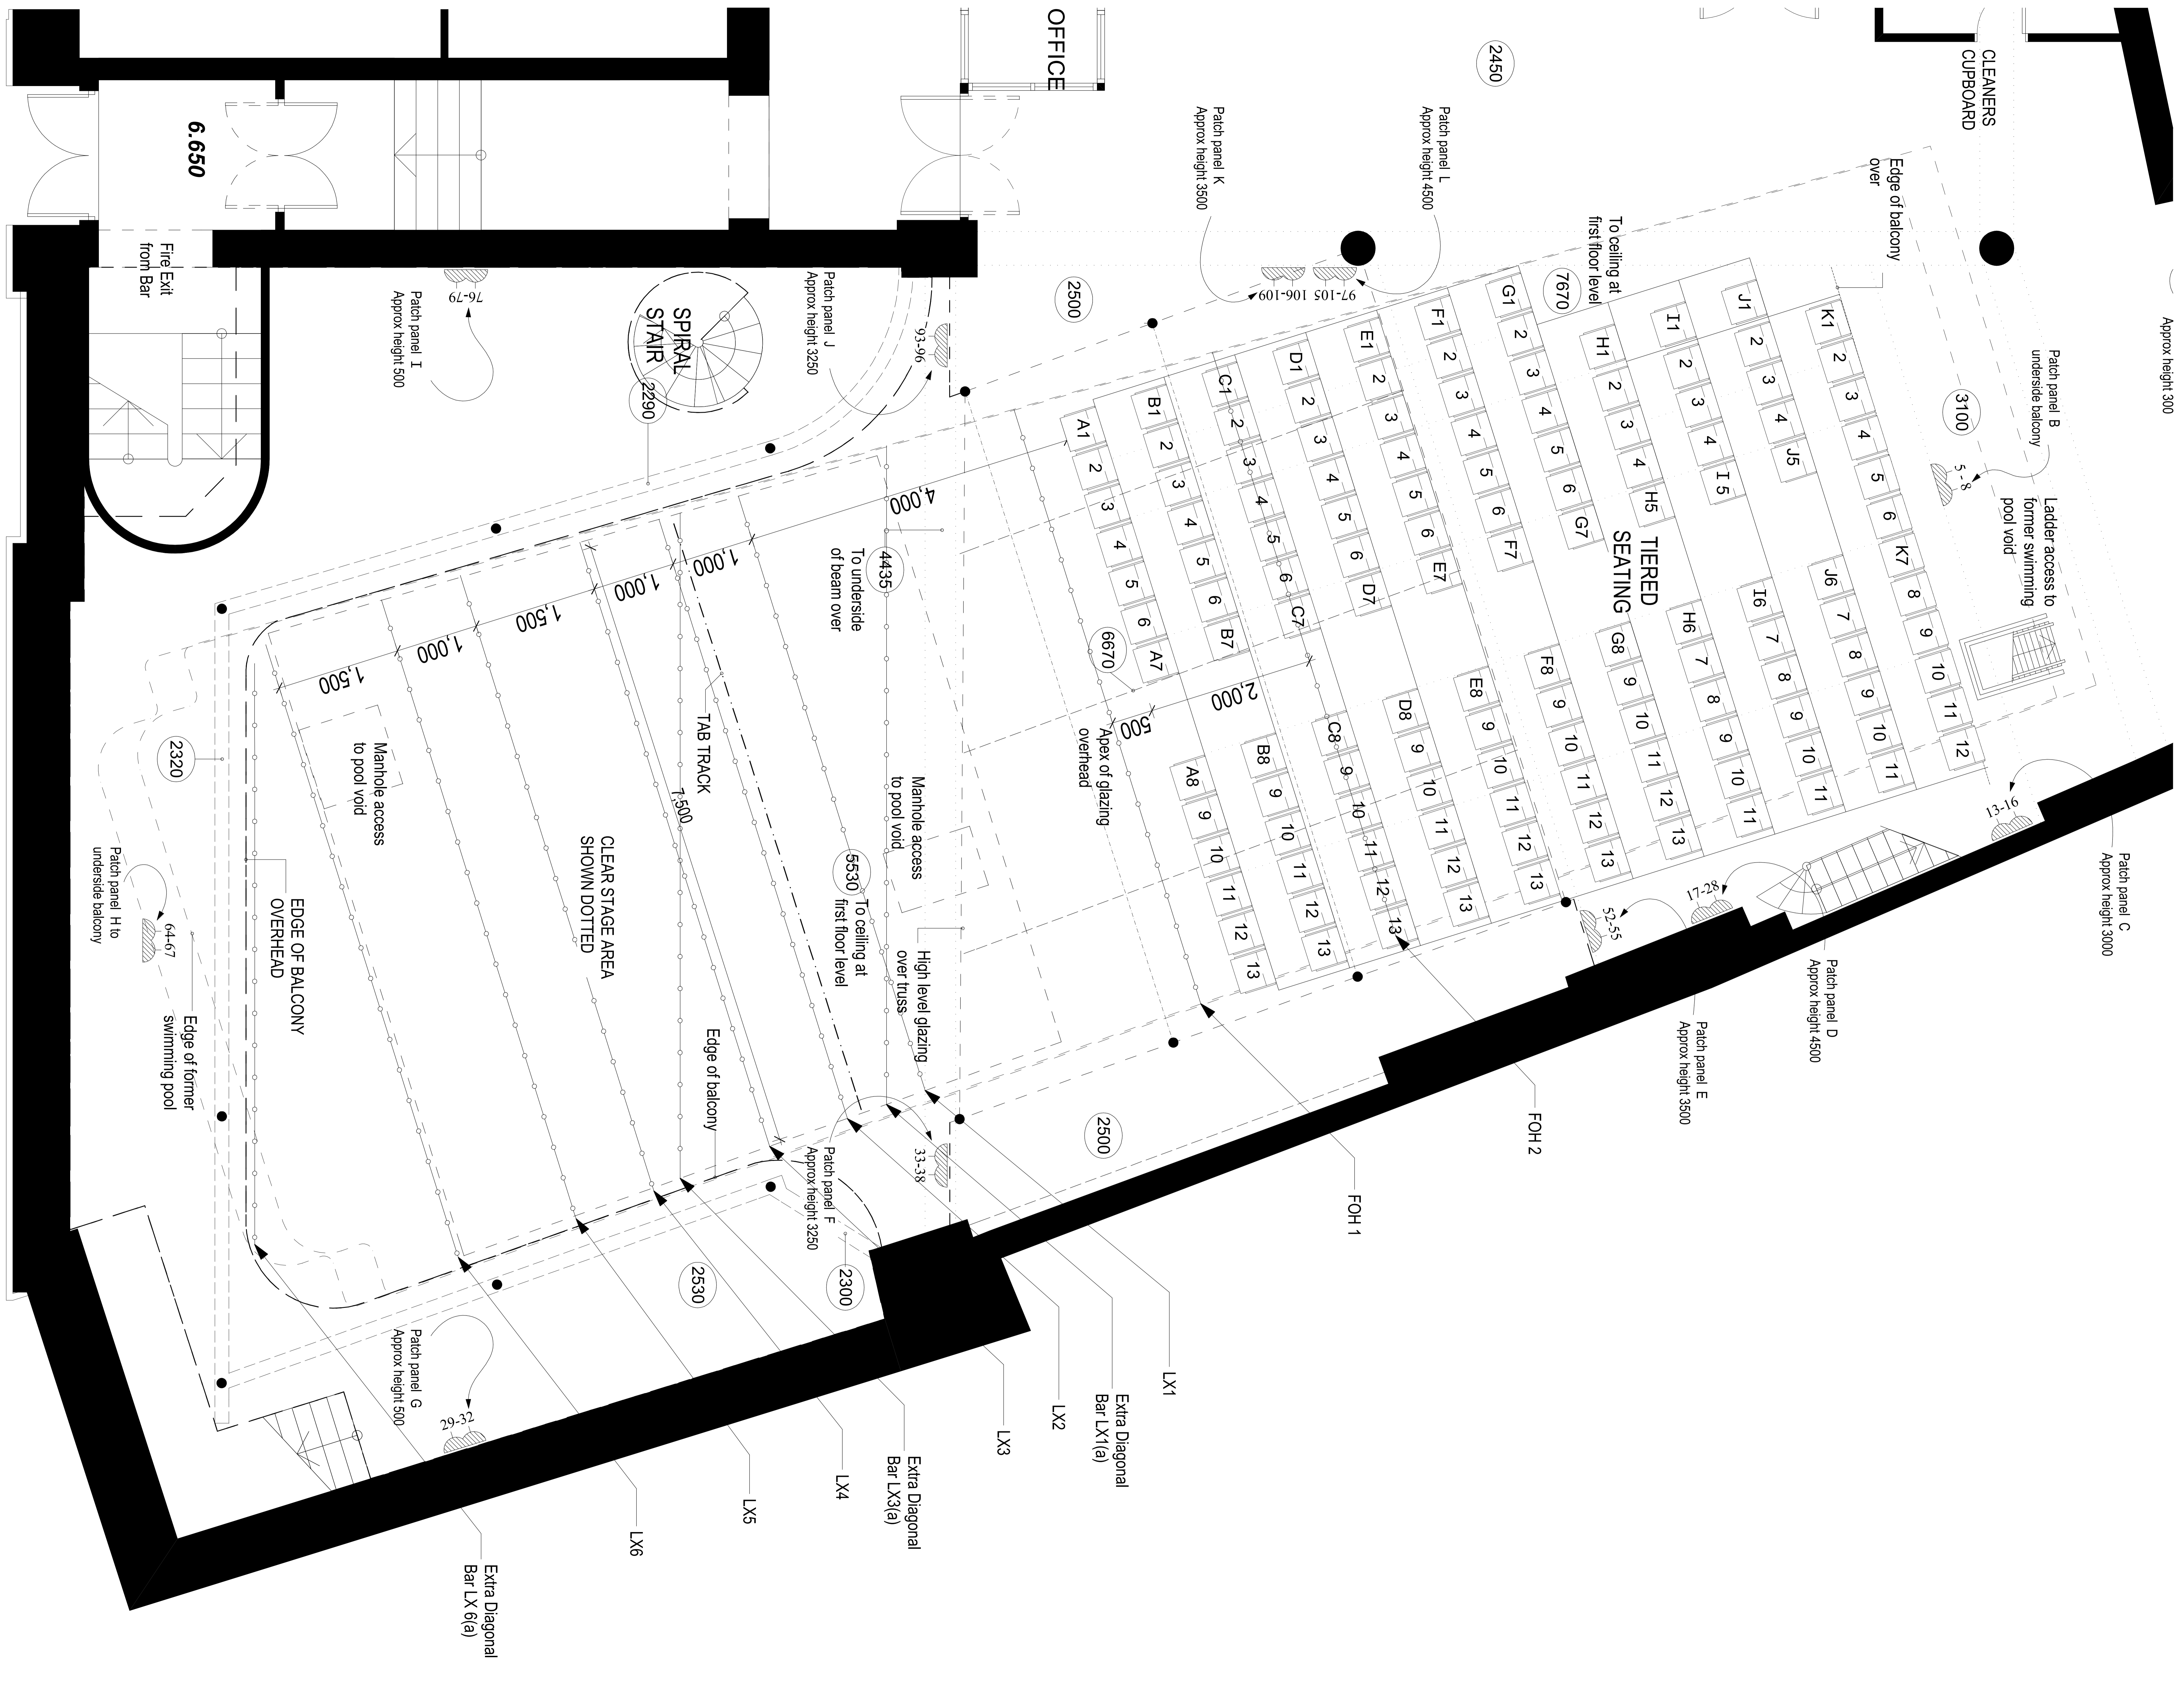

Revised:
ROBSON WARREN Architects
 8 Northfields Prospect
 Putney Bridge Road
 London SW18 1PE
 Telephone: 020-8871 9349
 Facsimile: 020-8871 9489
 E-mail: robsonwarren@clara.co.uk

Project:
**ST. BRIDE FOUNDATION INSTITUTE
 BRIDE LANE FLEET ST
 LONDON EC4Y 8EQ
 FOR: THE GOVERNORS**

Drawing:
**ROOM STUDIES
 ST BRIDE THEATRE MAIN HALL**

Drawn by: SM Date: 13/12/2006
 Checked: PWN Scale: 1:100
 Job No: 2201 Dwg No: SK/10 G