




The Tower Theatre Company  
 16 Northwold Road  
 London  
 N16 7HR  
 020 7353 5700  
 www.towertheatre.org.uk



Materialise Architecture & Design Ltd  
 52 Bellingham Road  
 Kendal LA95JP

Telephone 07876638363  
 studio@materialisearchitecture.co.uk  
 www.materialisearchitecture.co.uk

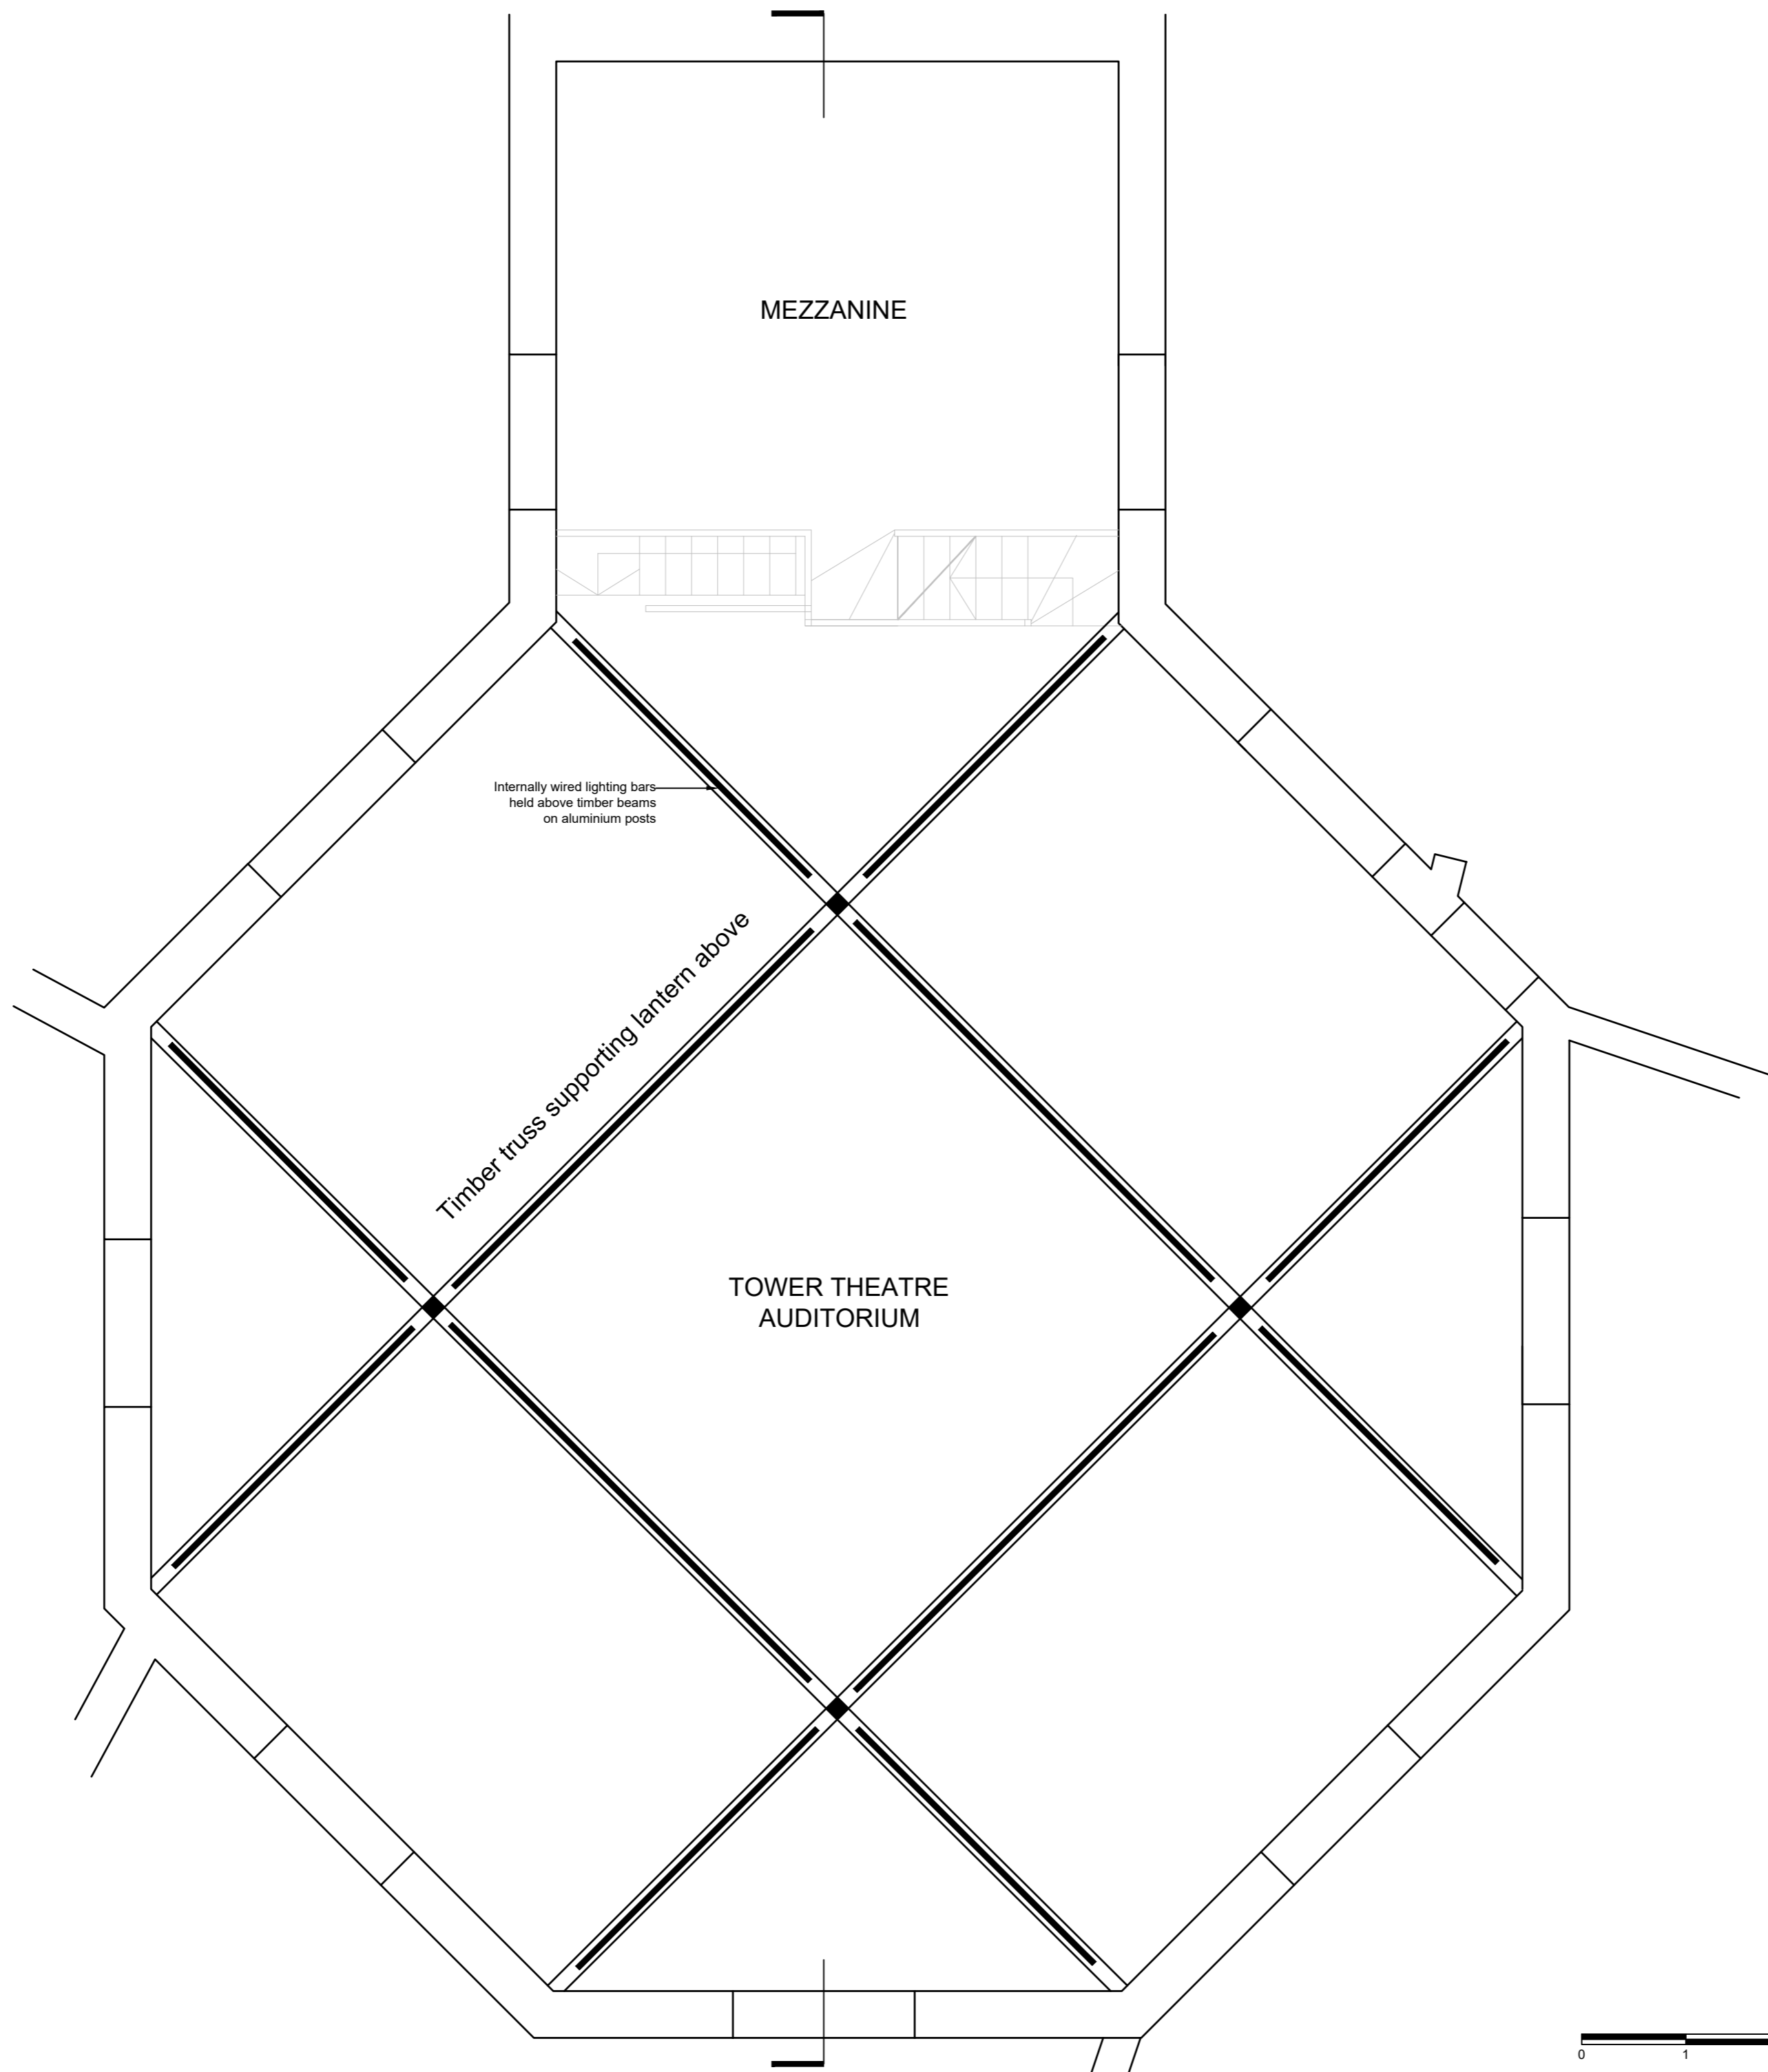

Rev: - Date: 24.07.2019 Drn: RH Chk: RH  
 Initial Issue.

Do not scale off this drawing. Report all errors and omissions to the Architect. Drawing to be used exclusively for the purpose of venue hire. Dimensions to be checked on site

Client:  
 Tower Theatre Company

Project:  
 Venue Hire Information

Title:  
 Theatre Auditorium  
 Truss Level Plan

Drawing status:  
 Information

Scale @ A2  
 1:50

Drawing No:  
 0002-10-DR-0101

Rev:  
 \*

